



1 235 Proposed Short Section 1
1:20

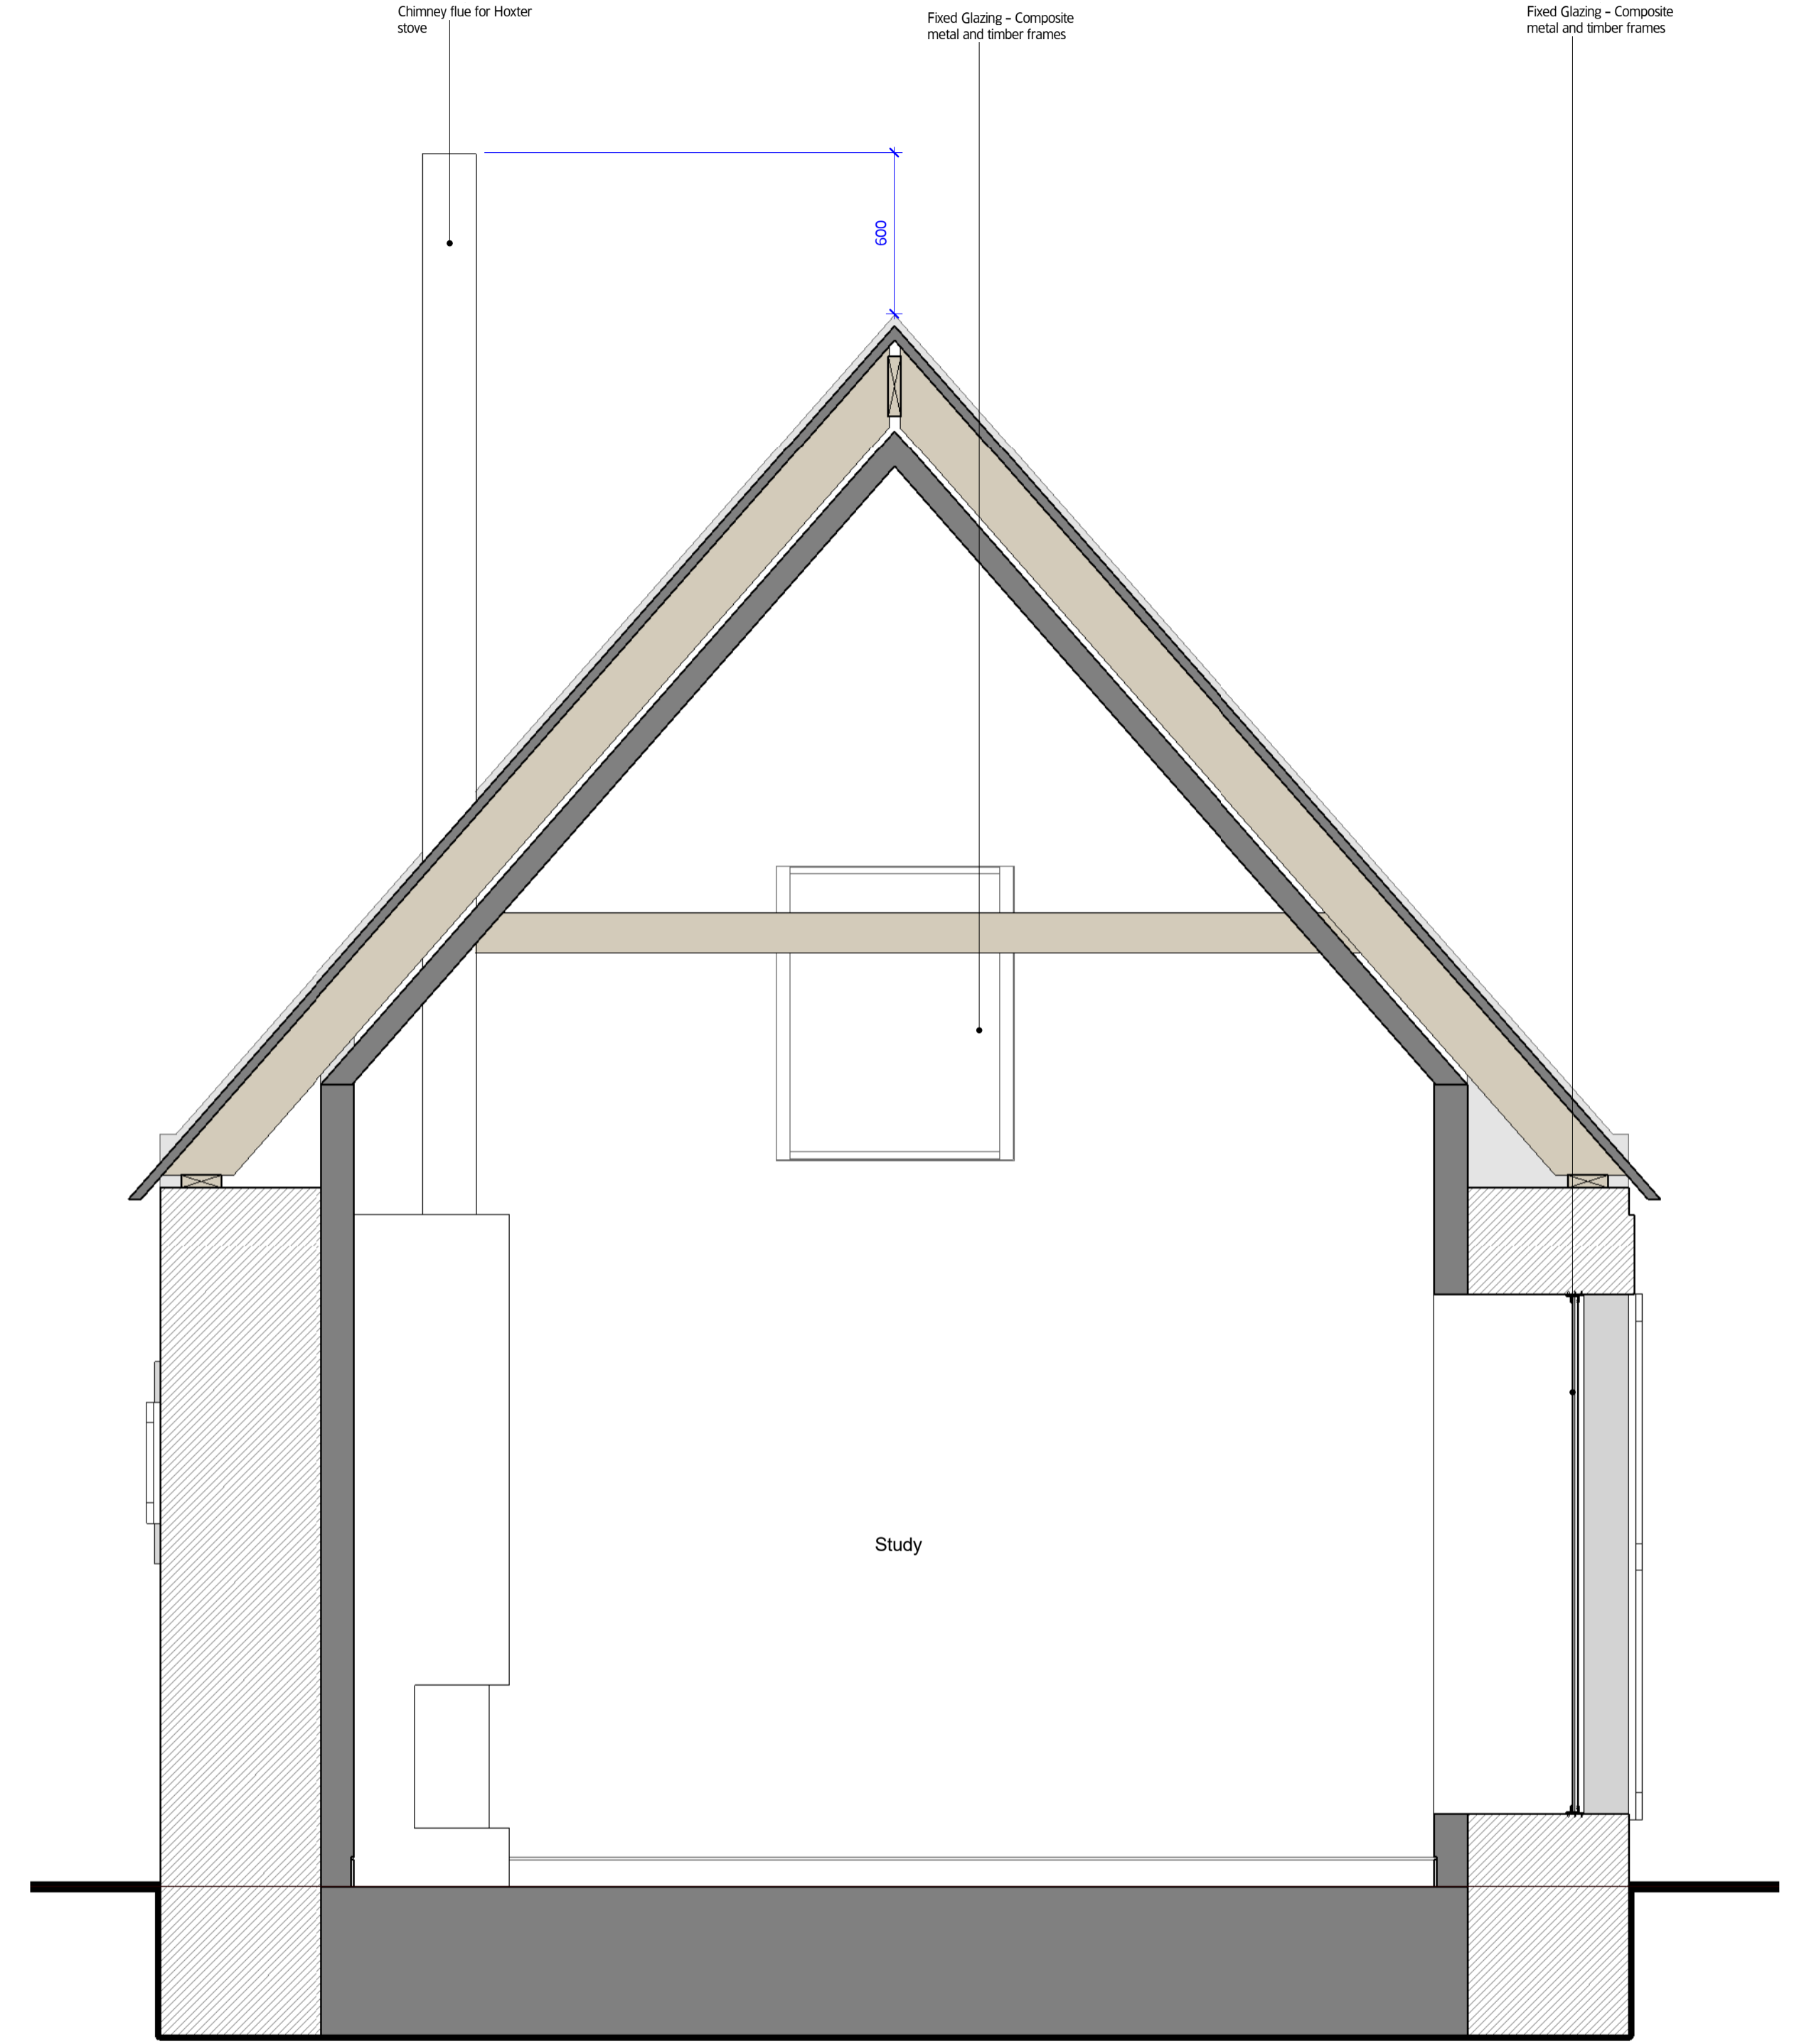

2 235 Proposed Short Section 2
1:20

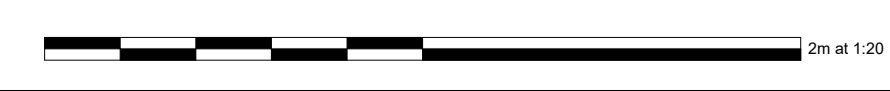

MOXON
LONDON
Great Western Studios, 65 Alfred Road, London W2 5EU
t 0207 034 0088 f 0207 034 0099
SCOTLAND
Ardoch, Craigs, Aberdeenshire AB35 5UN
t 01339 742047 f 0207 034 0099
m@moxonarchitects.com | www.moxonarchitects.com

Project		Ardoch Steading	
Drawing Title		Proposed Short Sections	
Status		Information	
Drawn by	Author	Checked by	Date
Project No	703	Scale	1:20
Drawn No	235	Scale	1:20
REV	DATE	DESCRIPTION	DRAWN
01	14.01.21	For Comment	EPH
			CHK
			CHK