


14/01/21 10:25:03

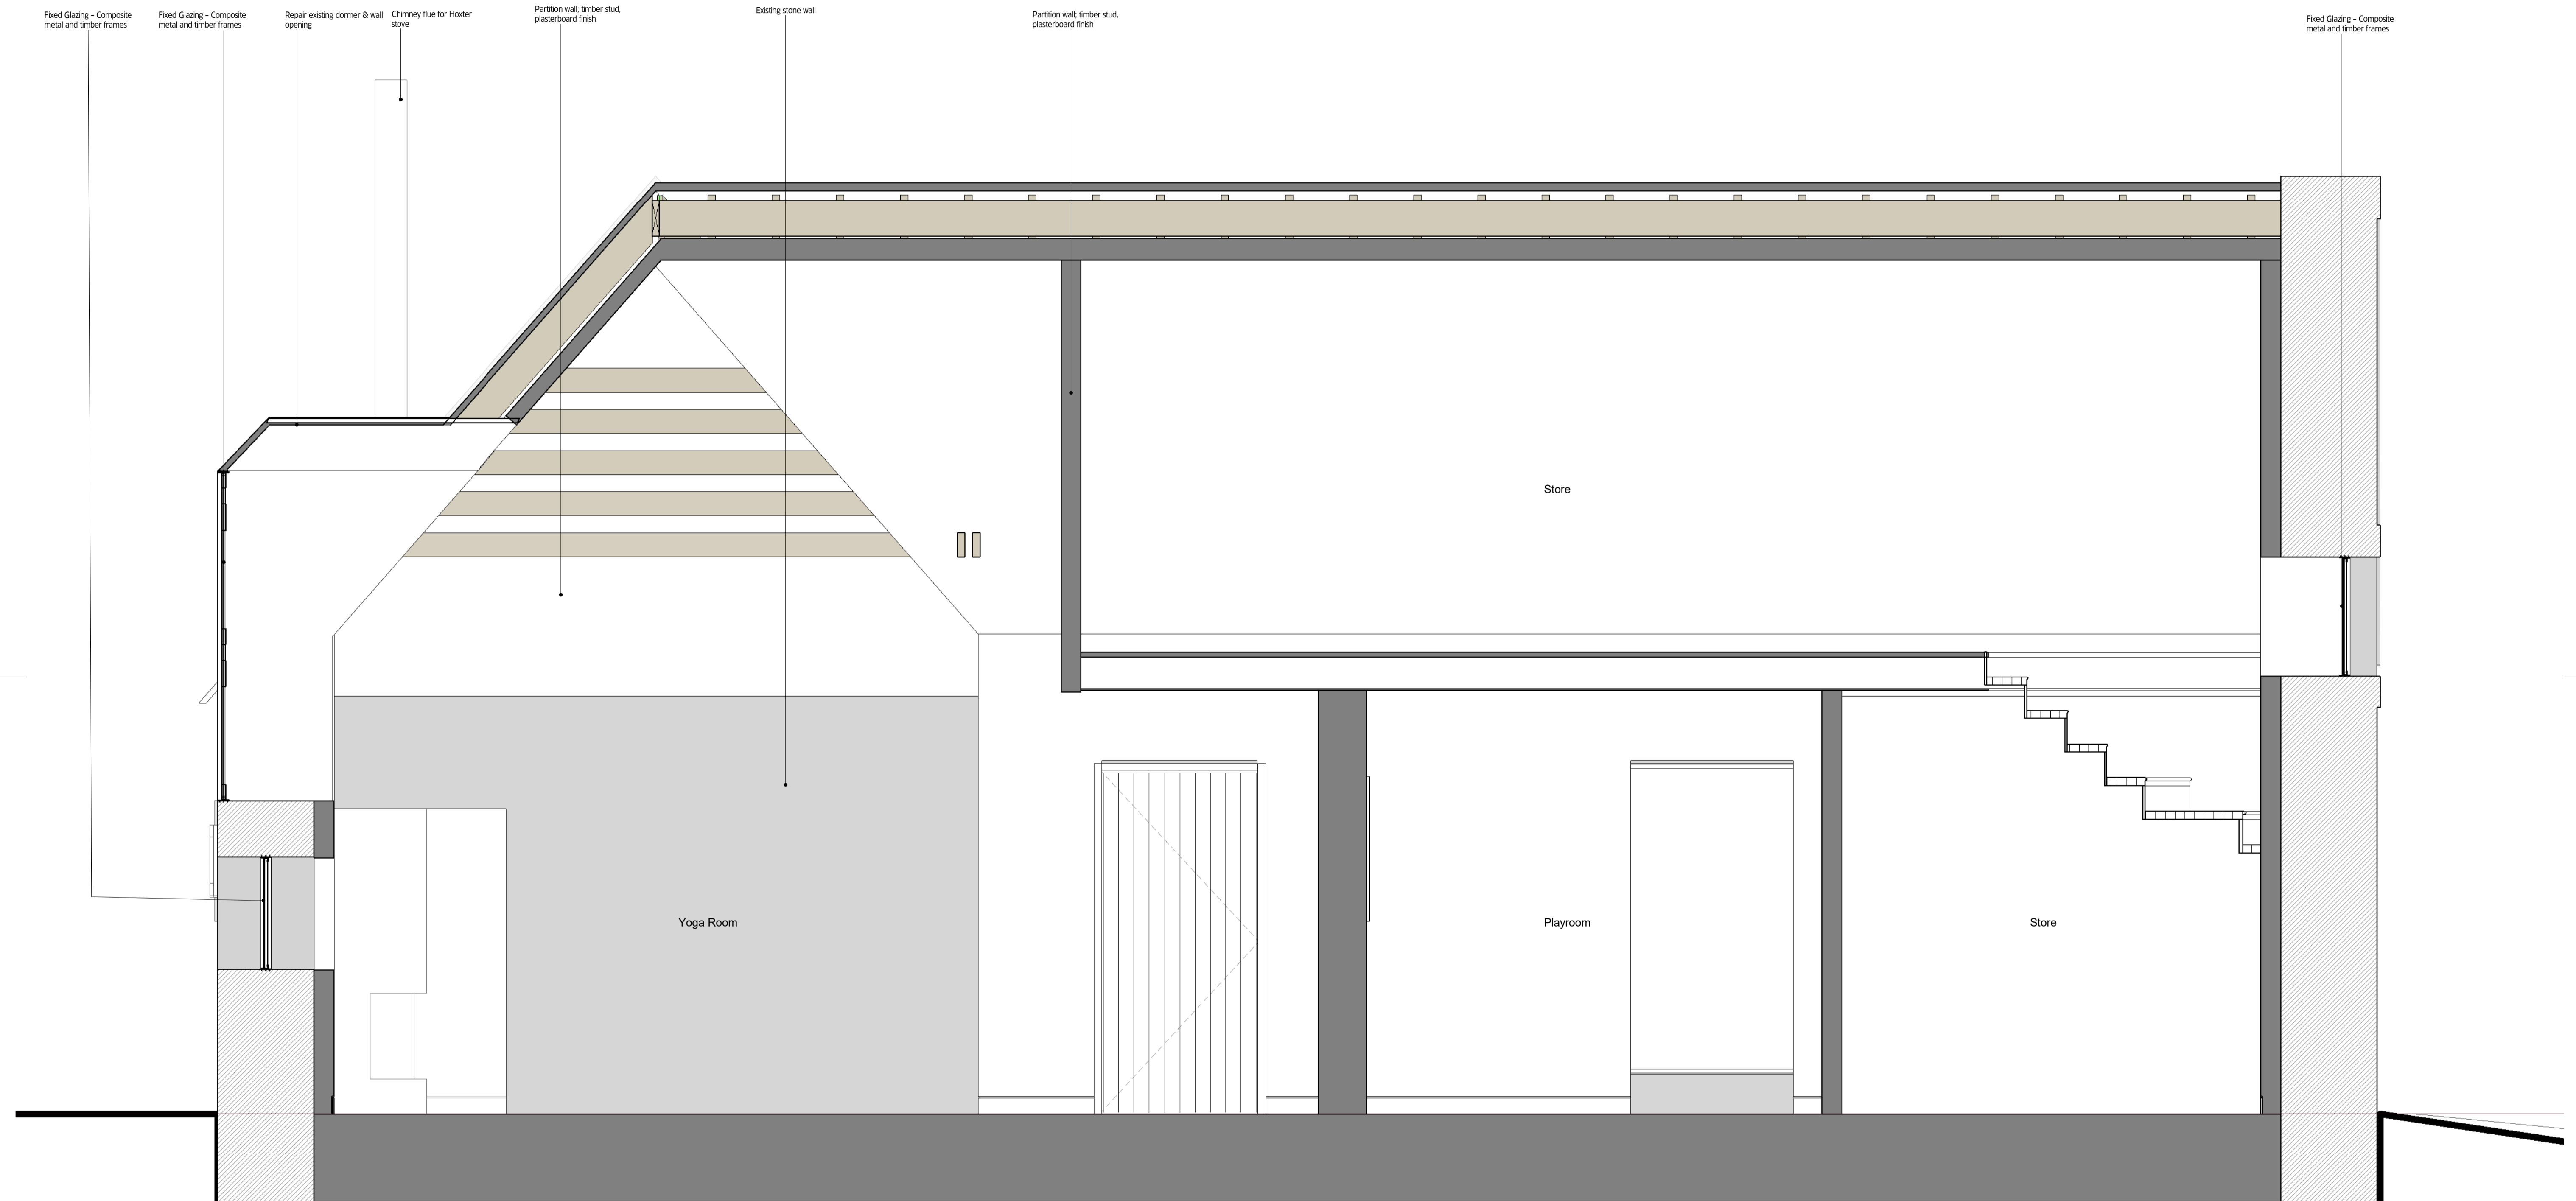

1 237 Proposed Section South  
1:20



**MOXON**  
LONDON  
Great Western Studios, 65 Alfred Road, London W2 5EU  
t 0207 034 0088 f 0207 034 0099

SCOTLAND  
Arloch, Craibie, Aberdeenshire AB35 5UN  
t 01339 742047 f 0207 034 0099  
m@moxonarchitects.com | www.moxonarchitects.com

Project		Ardoch Steading	
Drawing Title		Proposed Long Sections 2	
Status			
Drawn by	Author	Checked by	Checker
Project No	703	Scale	1:20
Drawing No	237	Date	14/01/21
REV	DATE	DESCRIPTION	DRAWN
01	14/01/21	For Comment	EPH
			CHK
			Size
			61 (841x524mm)
			Rev
			01