


**PROPOSED EXTENSION TO SPORTS PITCHES AND COMMUNITY FACILITIES
FOR CROSTON TOGETHER on behalf of Croston Sports Club and Croston Community Centre
OUTLINE PLANNING APPLICATION B
(B) COMMUNITY & CHANGING
FACILITIES**

Scale 1:500 @ A1
1237B-PL-002
15th December 2020

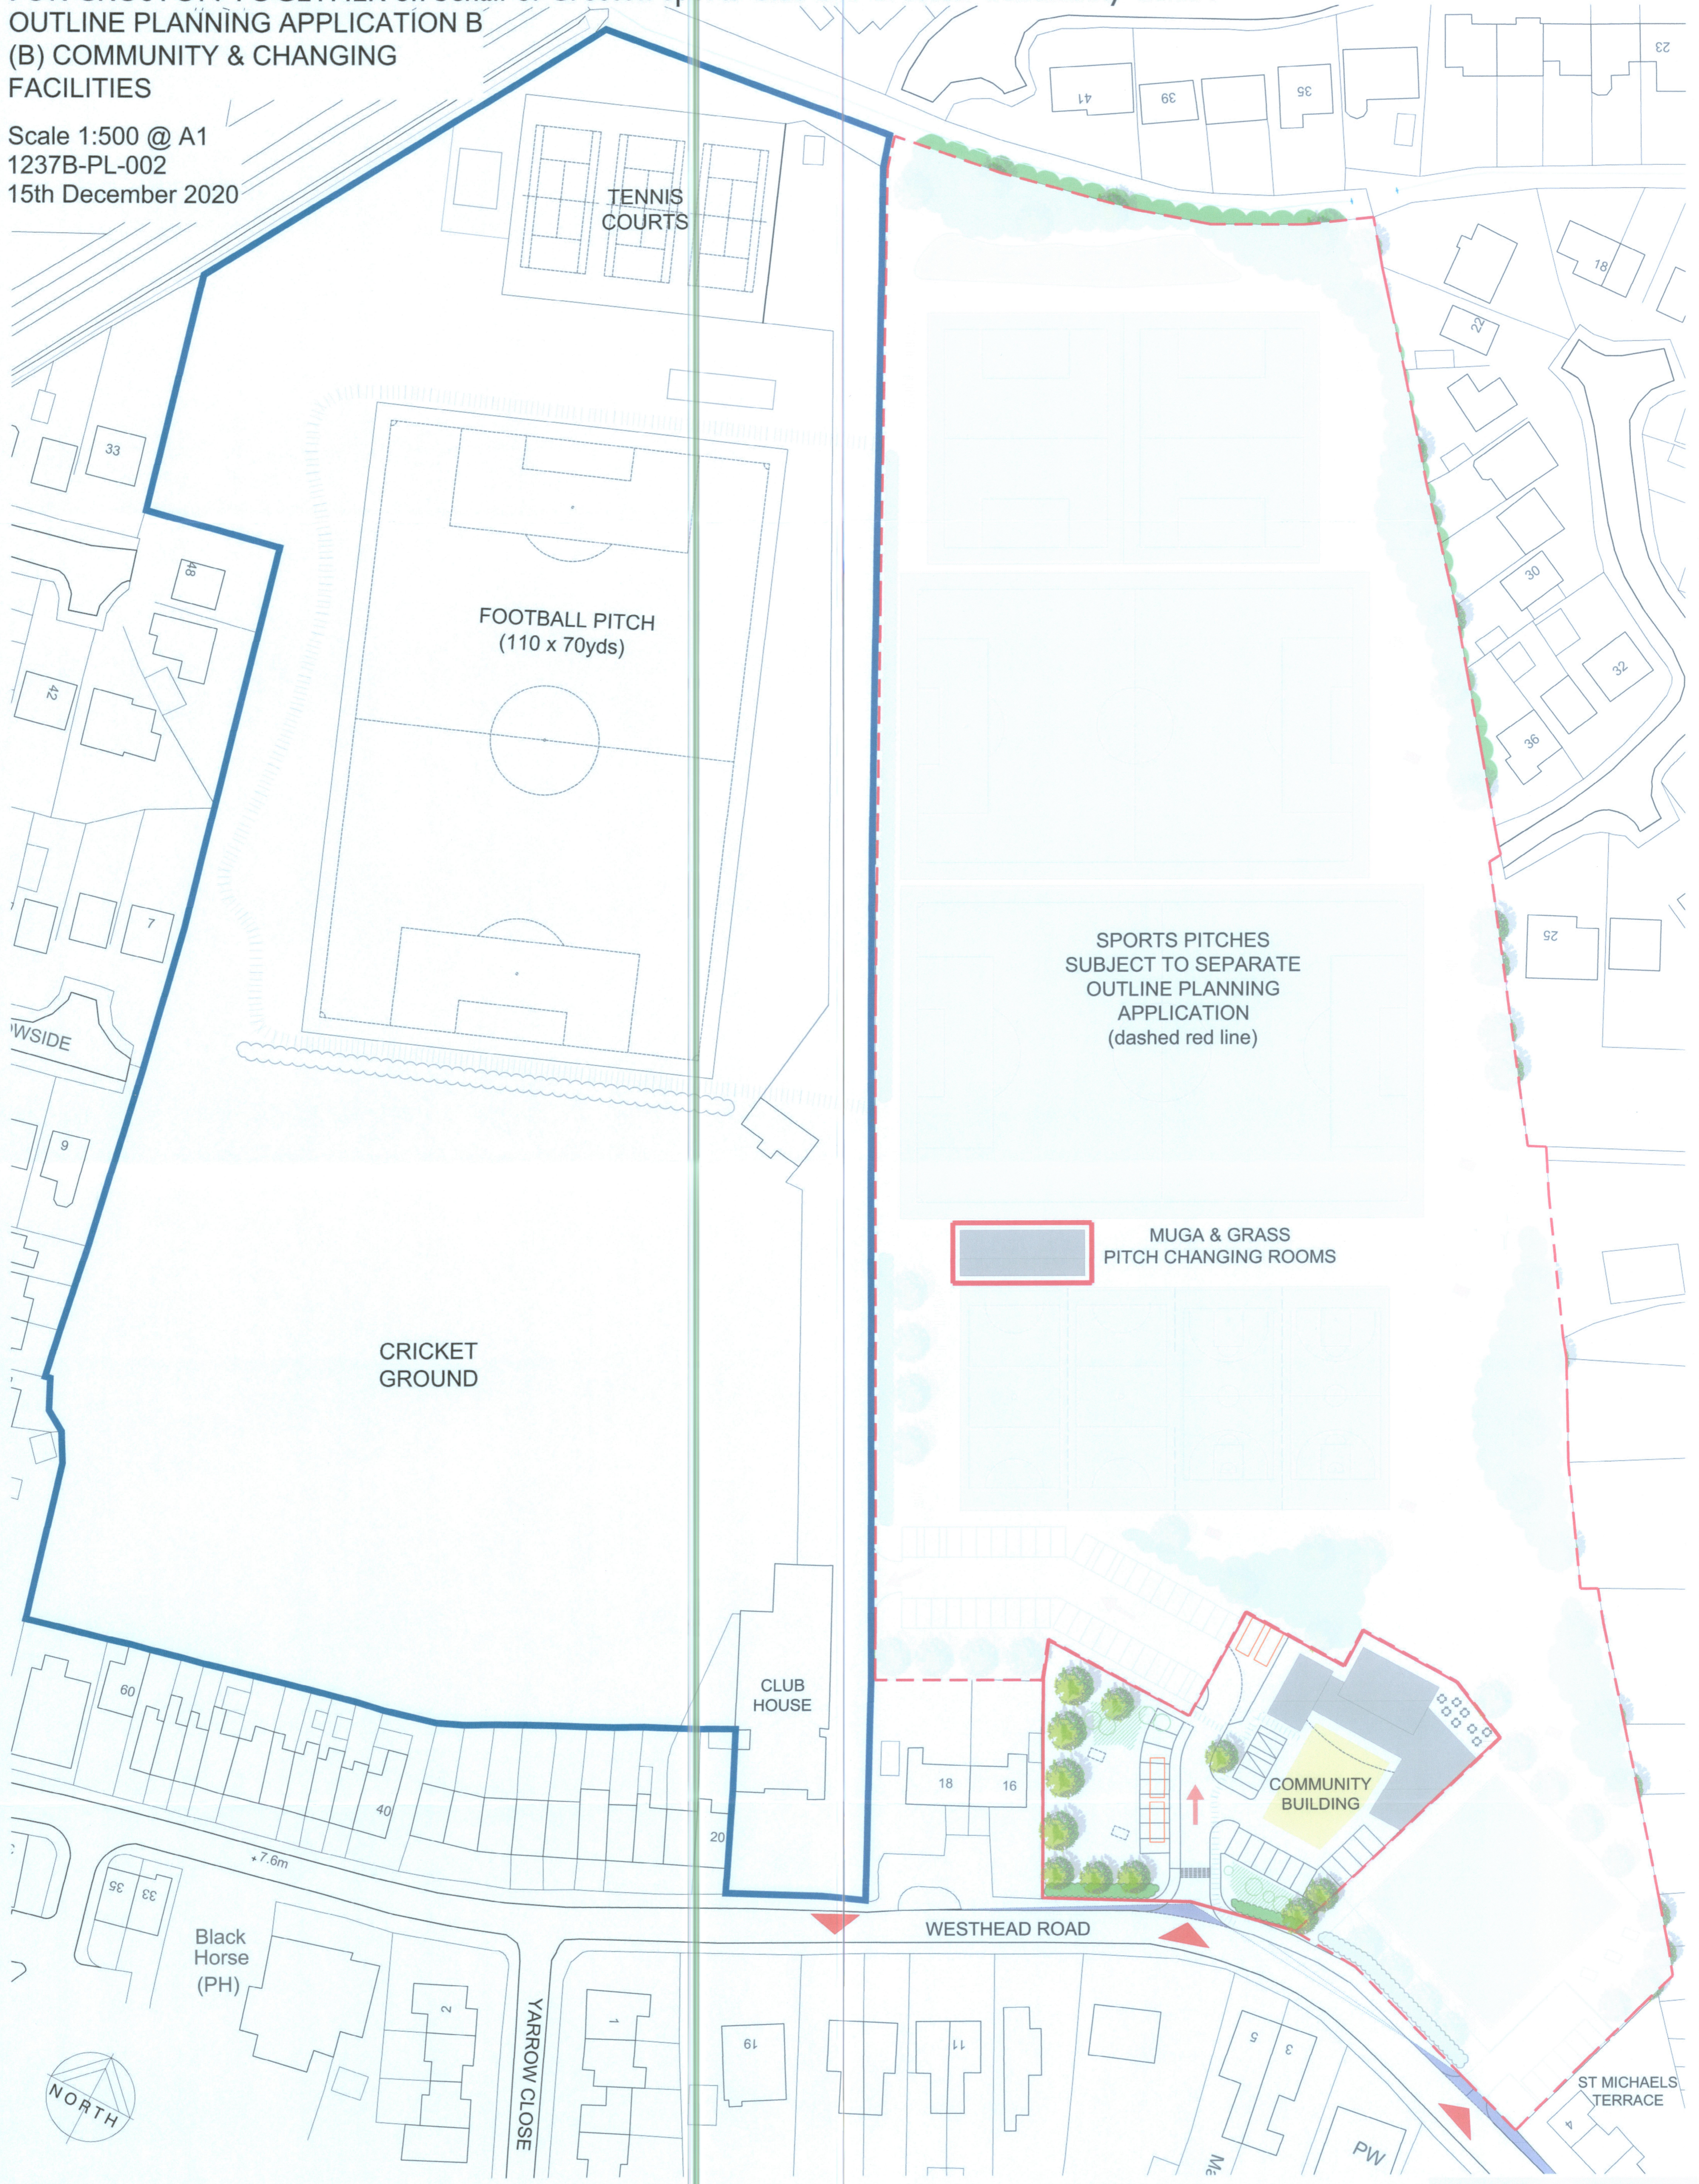

- KEY**
- Red Boundaries Application Site (0.3 Hectares)
 - Blue Boundary Existing Croston Sports Club Site (3.29 Hectares)
 - New landscaping to provide buffer to existing housing & setting for new facilities
 - Pedestrian Routes (Blue dashed line)
 - New Buildings
 - 2.4m x 43.0m vision splays to each new access

CHORLEY COUNCIL
DEVELOPMENT CONTROL
REC'D 23 DEC 2020
FILE
ZONED
DATE OF
PARTY OF
COPIES TO



BRAMLEY - PATE + PARTNERS
Chartered Architects - Telephone (01772) 335357