




EXISTING FRONT ELEVATION
1:100 SCALE

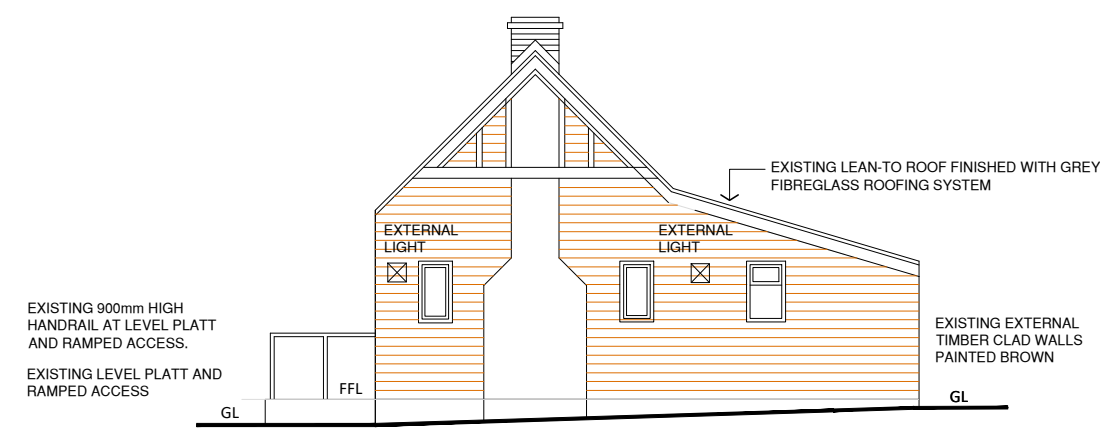

EXISTING SIDE ELEVATION
1:100 SCALE

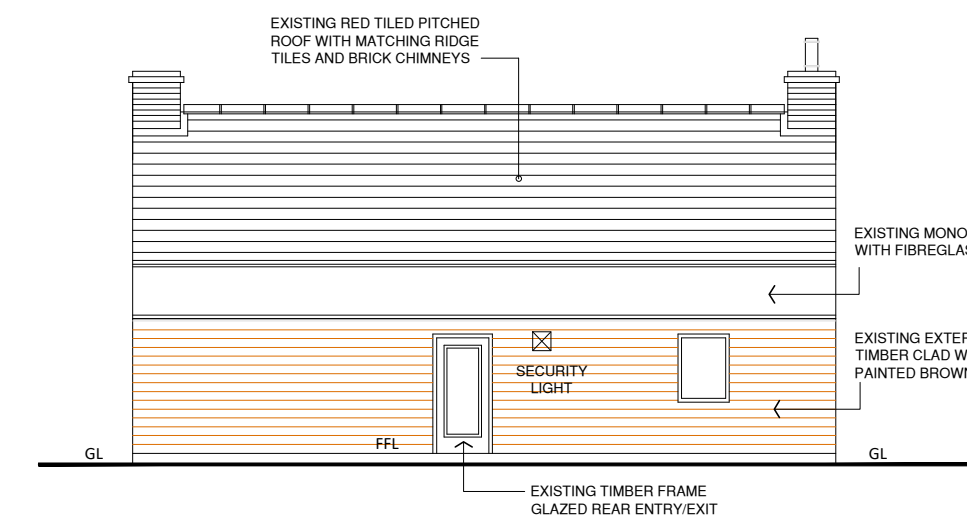

EXISTING REAR ELEVATION
1:100 SCALE

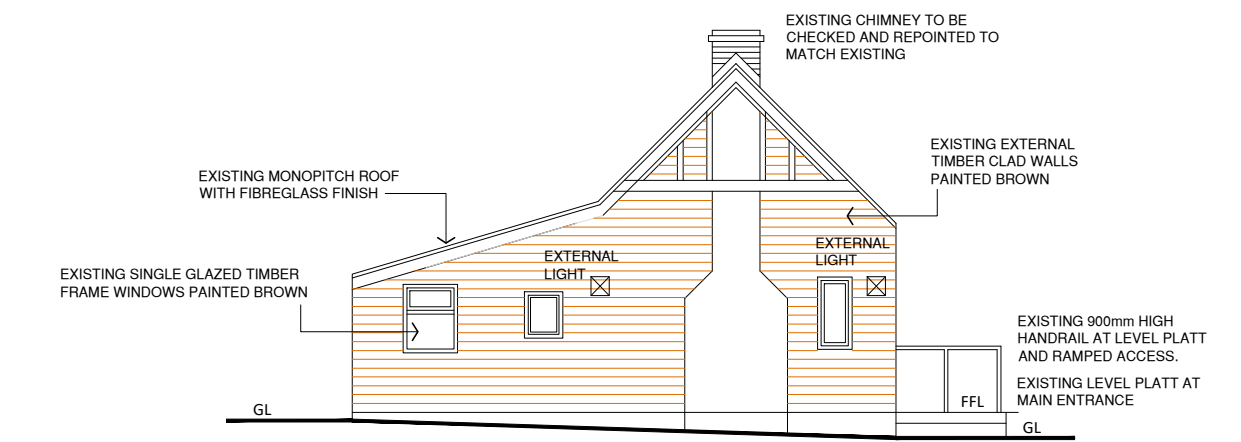


EXISTING SIDE ELEVATION
1:100 SCALE

EXISTING ELEVATIONS 1:100 SCALE




EAST FACING ELEVATION

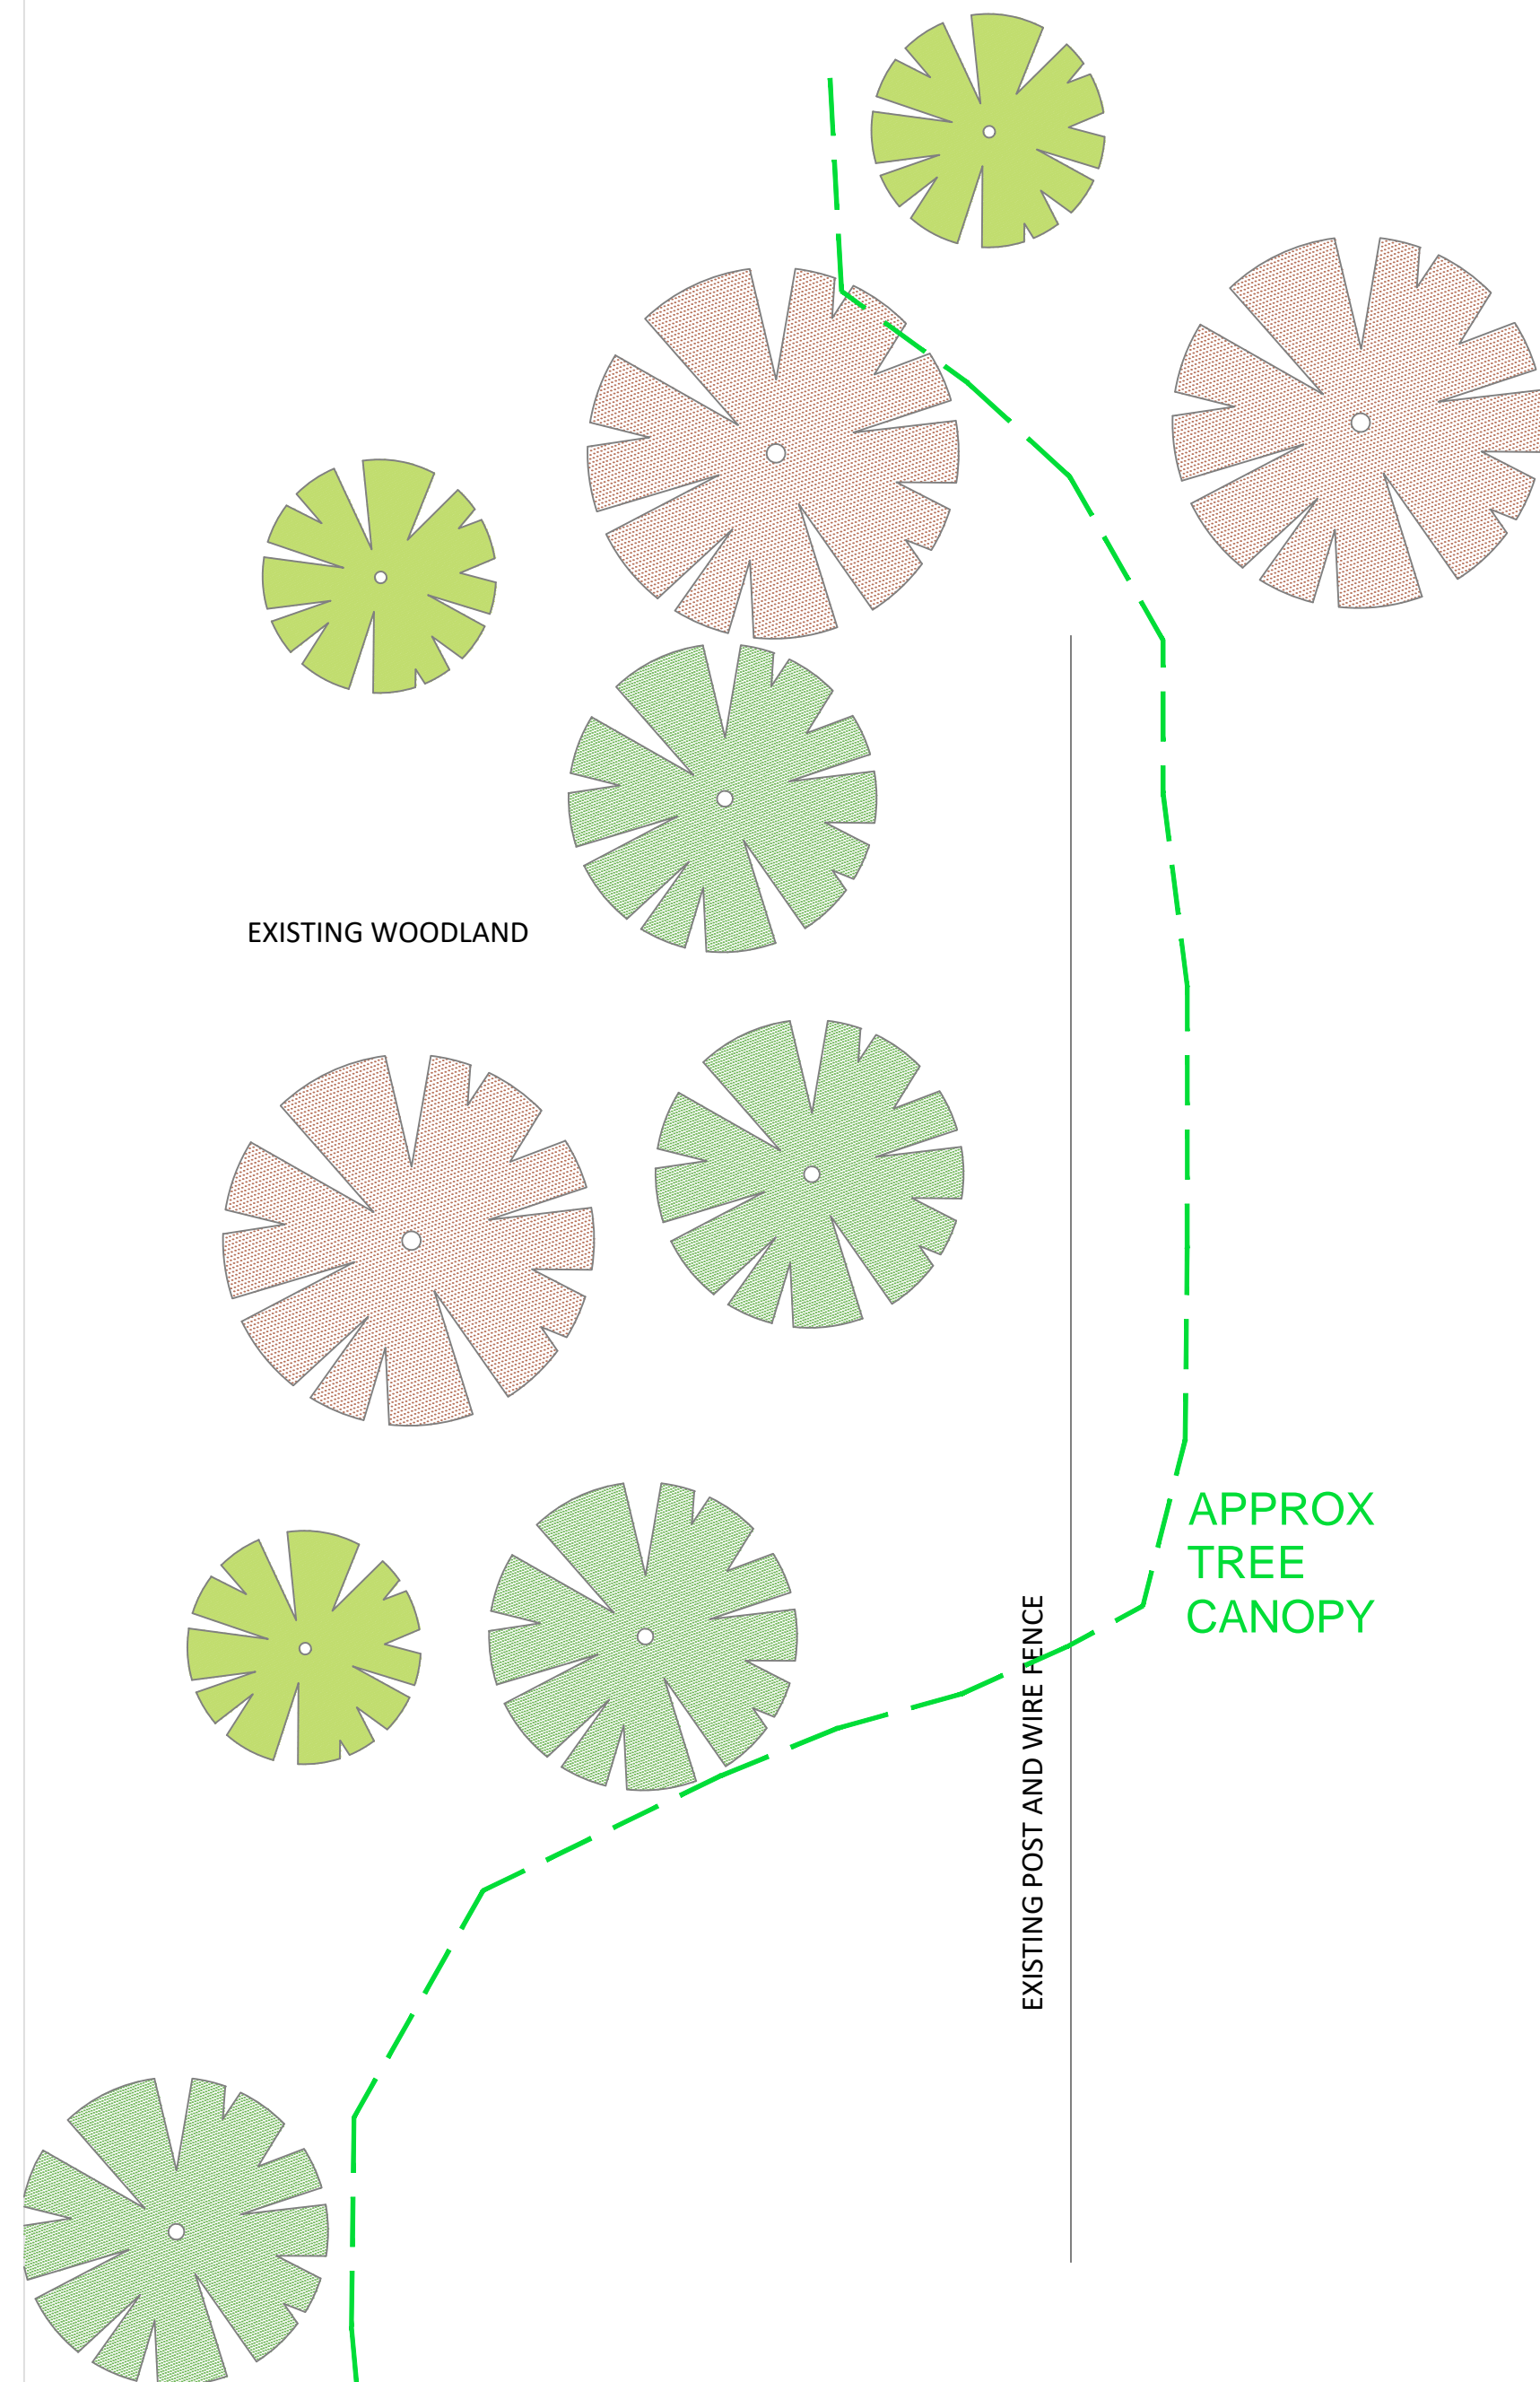

EXISTING WOODLAND

GRASS AREA

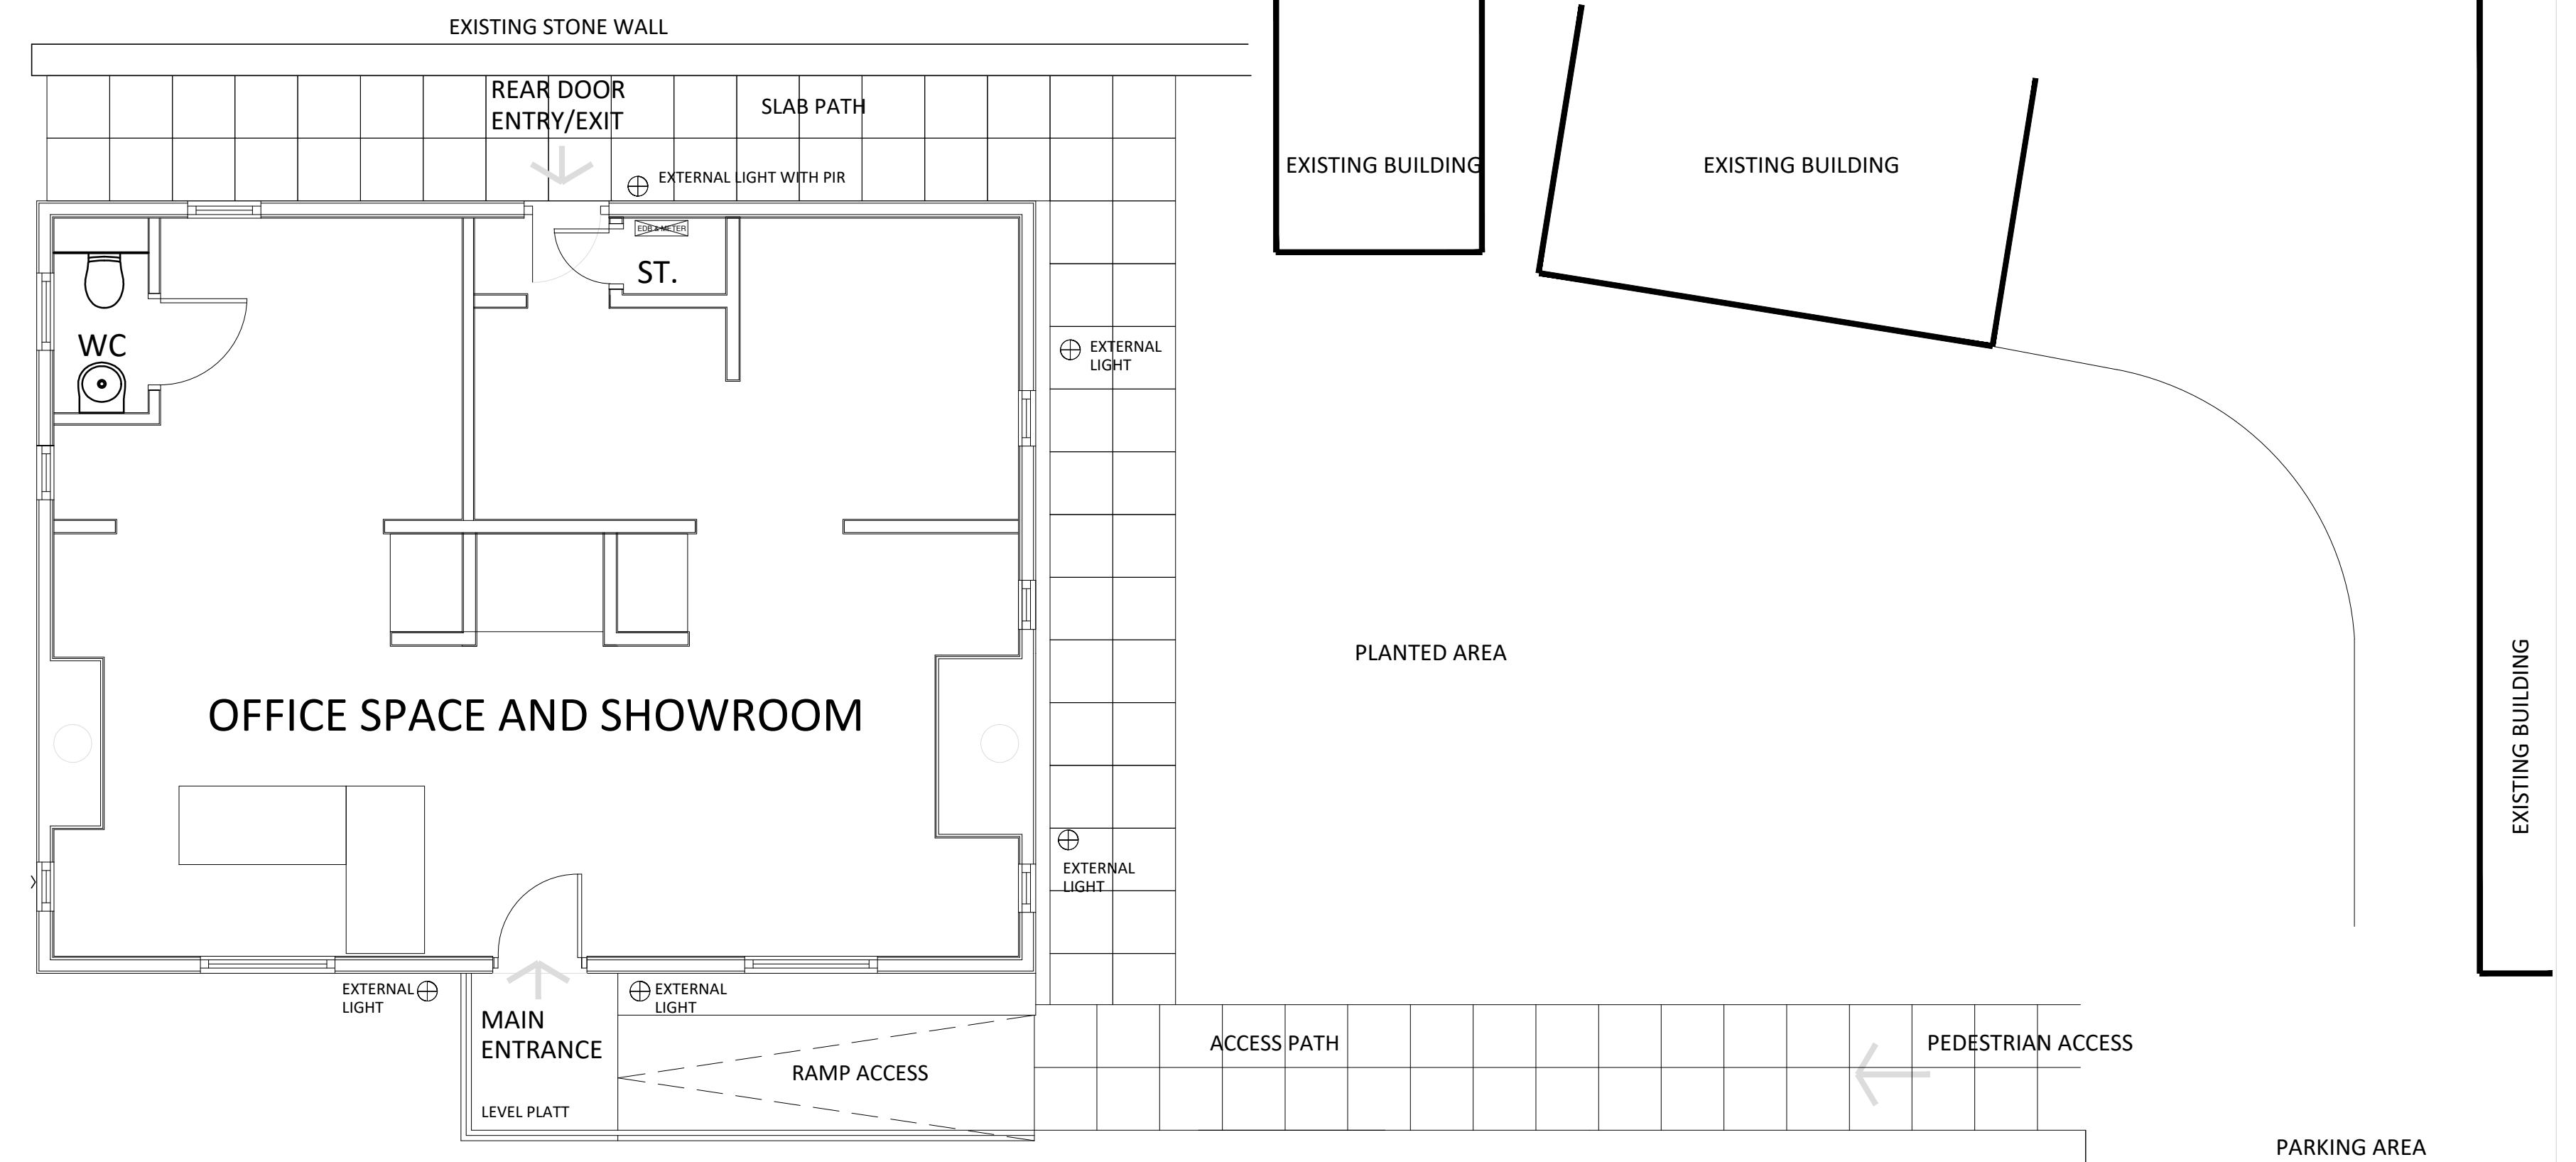

EXISTING FLOOR LAYOUT
1:50 SCALE

GRASS AREA

EXISTING COTTAGE

OAKWOOD BATHROOMS, THE OAKWOOD, ELGIN

SCALES 1:50, 1:100