


BOUNDARY OF SITE OUTLINED IN RED
AREA - 6650 Sq.metres (0.665 Hectares or thereby)

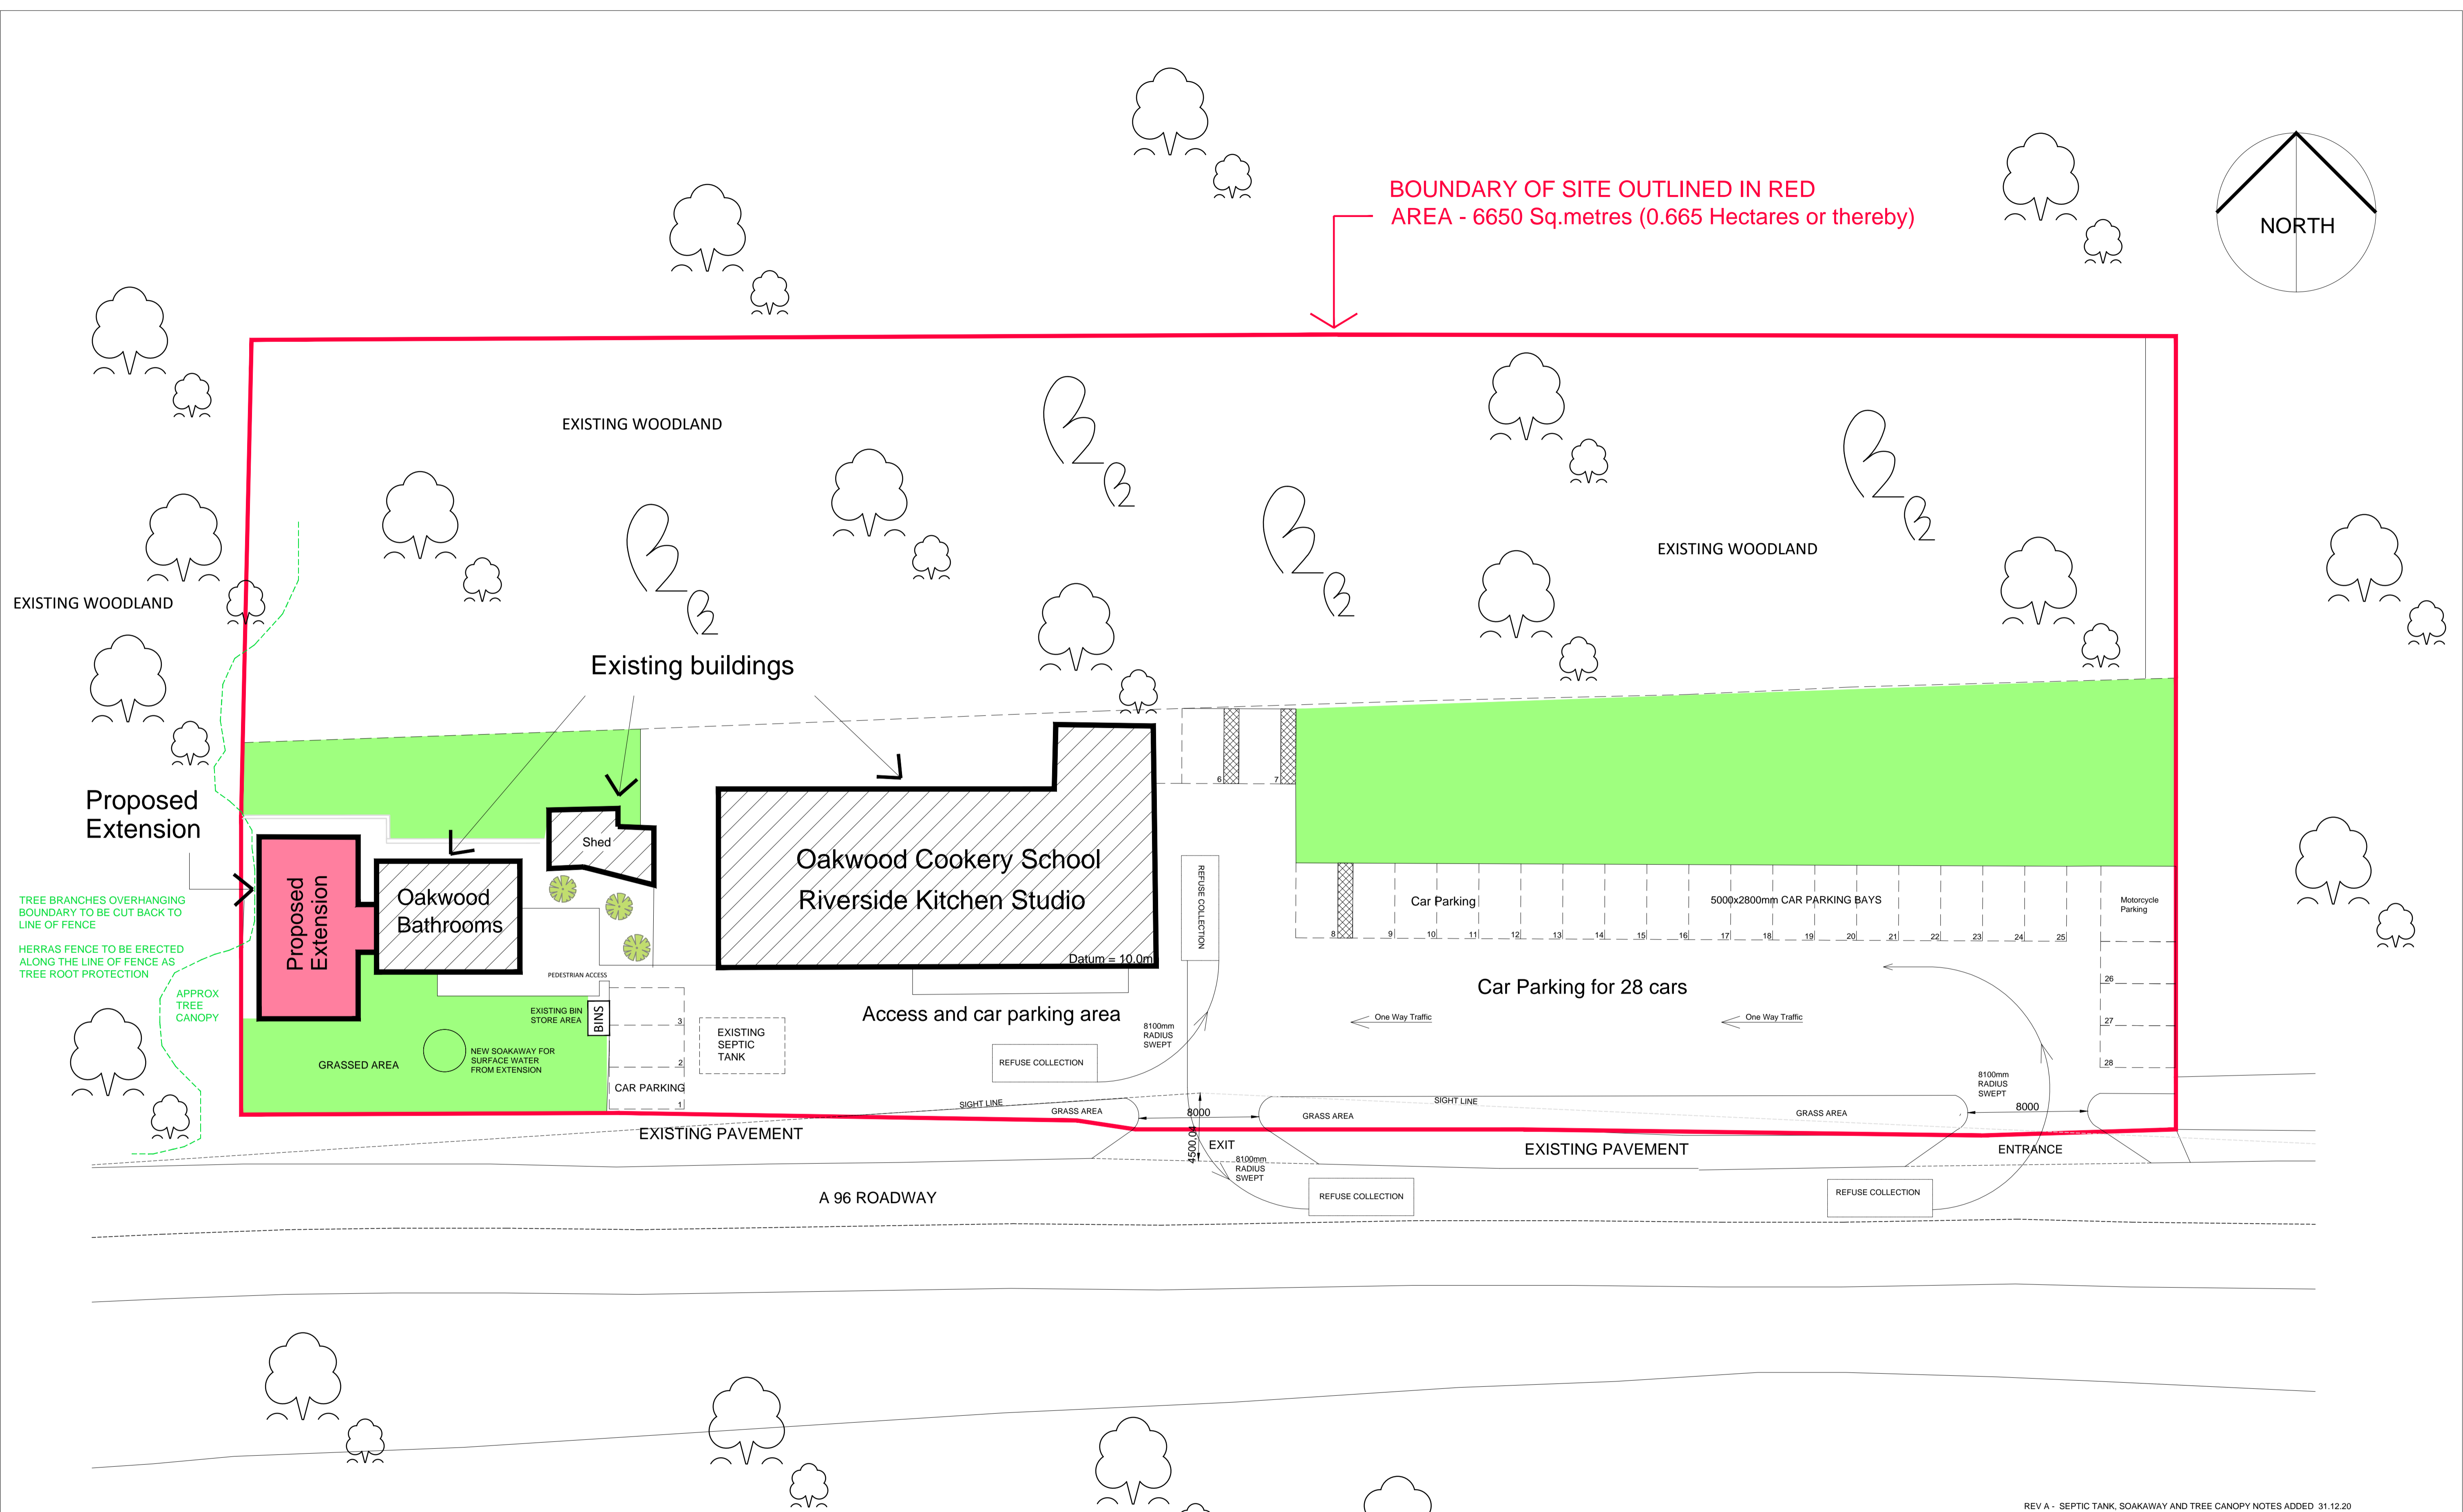

Proposed Extension
TREE BRANCHES OVERHANGING BOUNDARY TO BE CUT BACK TO LINE OF FENCE
HERRAS FENCE TO BE ERECTED ALONG THE LINE OF FENCE AS TREE ROOT PROTECTION
APPROX TREE CANOPY

BLOCK LAYOUT PLAN 1:200 SCALE

REV A - SEPTIC TANK, SOAKAWAY AND TREE CANOPY NOTES ADDED 31.12.20

PROPOSED EXTENSION TO OAKWOOD BATHROOMS
THE OAKWOOD, ELGIN
SCALES 1:200
DECEMBER 2020