


THIS DRAWING AND THE INFORMATION CONTAINED IS THE PROPERTY OF INTERSERVE PROJECT SERVICES LIMITED AND IS NOT TO BE COPIED OR PUBLISHED WITHOUT THEIR WRITTEN CONSENT.

NOTES
1. DO NOT SCALE

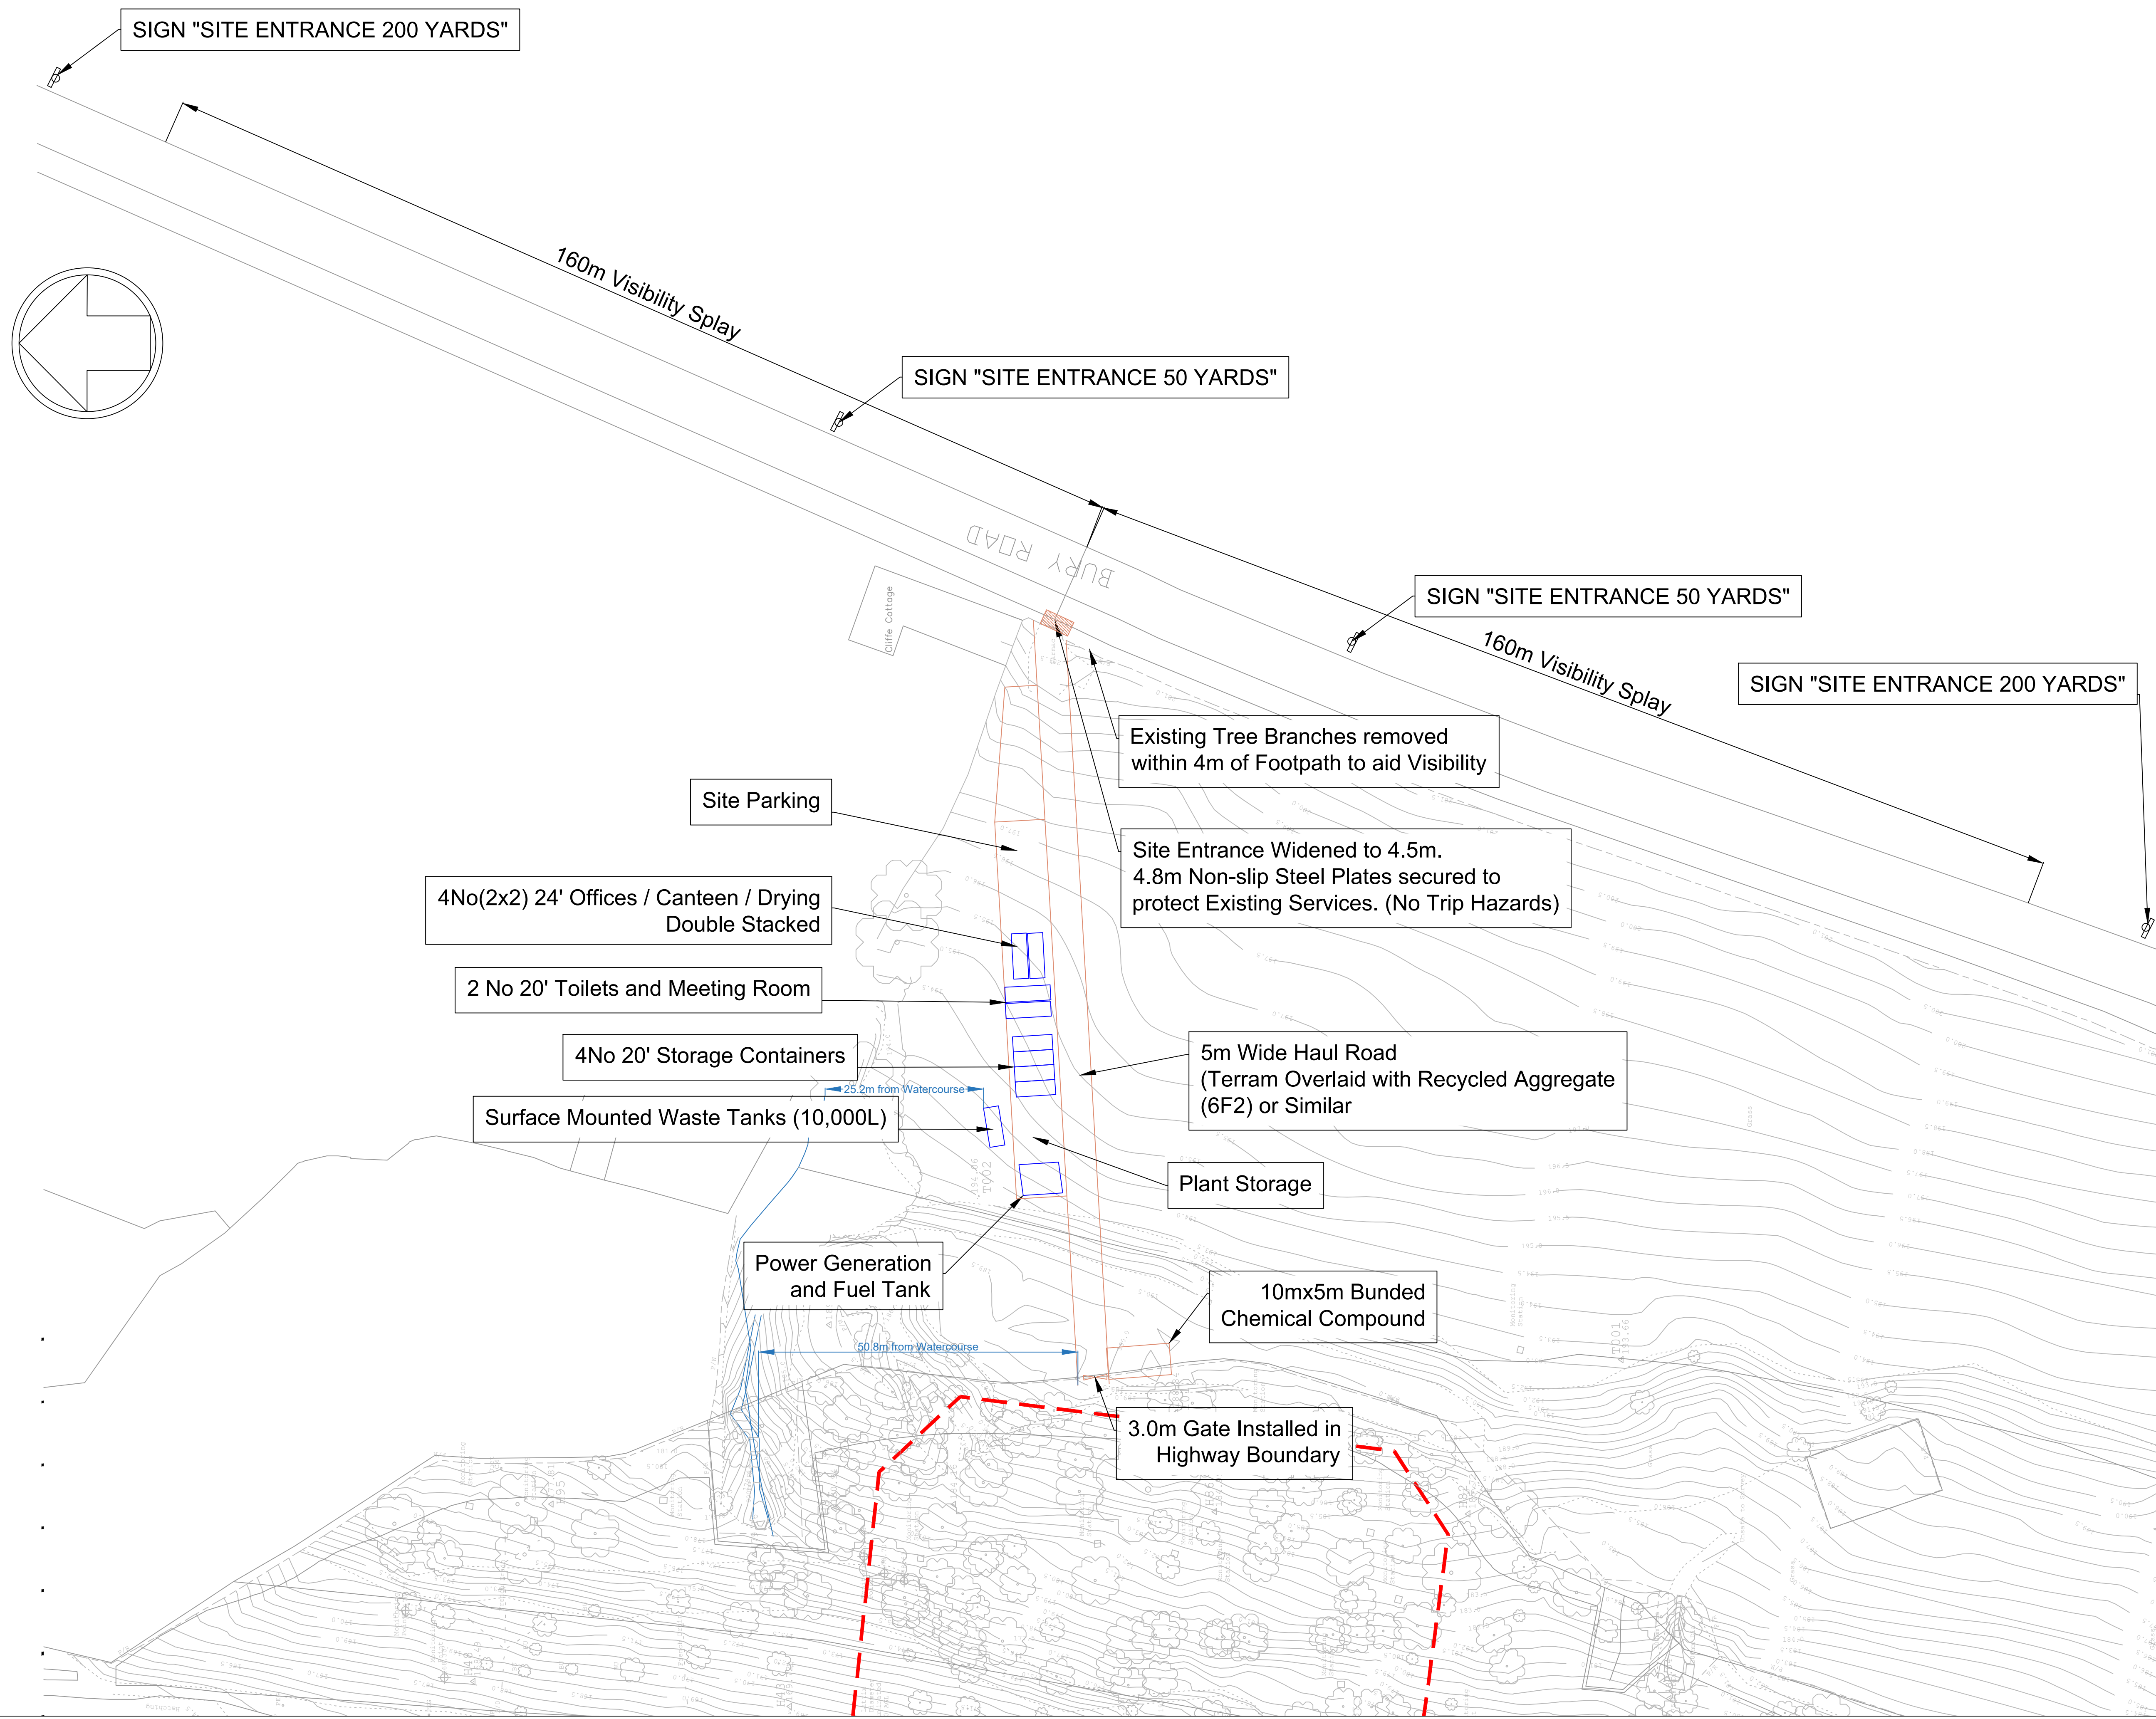

REV No	REVISION	DATE	CHECKED BY



JOB
A56 Woodcliffe Slope Stabilisation

TITLE
Proposed Construction of Temporary Access Road and Site Compound

DRAWN BY MJV	DATE 11/01/21
DESIGNED BY MK	SCALE 1:500@A1
CHECKED BY MK	APPROVED BY N/A

DRG No
MAB7142/A56/MVSK01

DRAWING STATUS
FOR PLANNING

ORIGINAL DRAWING SIZE IS A1

PLANNING Ref: 2020/0620

ISSUED BY:
Interserve Construction
Keys Road, Nix's Hill Industrial Estate
Alfreton
Derbyshire, DE55 7FQ
Tel No (01773) 547 500