

A NORTH


Grid Ref Expand

Grid Ref
SD 80001 20797

AS6 WOODCLIFF SLOPE
STABILIZATION WORKS
AT BBA 6JS
LOCATION PLAN
SCALE 1:2000

(ALL TEMP HAUL ROADS
+ COMPOUNDS FORMED
WITH GEOTEXTILE TFS
- FIELD MADE GOOD ON
COMPLETION)

(TOTAL 930m²)

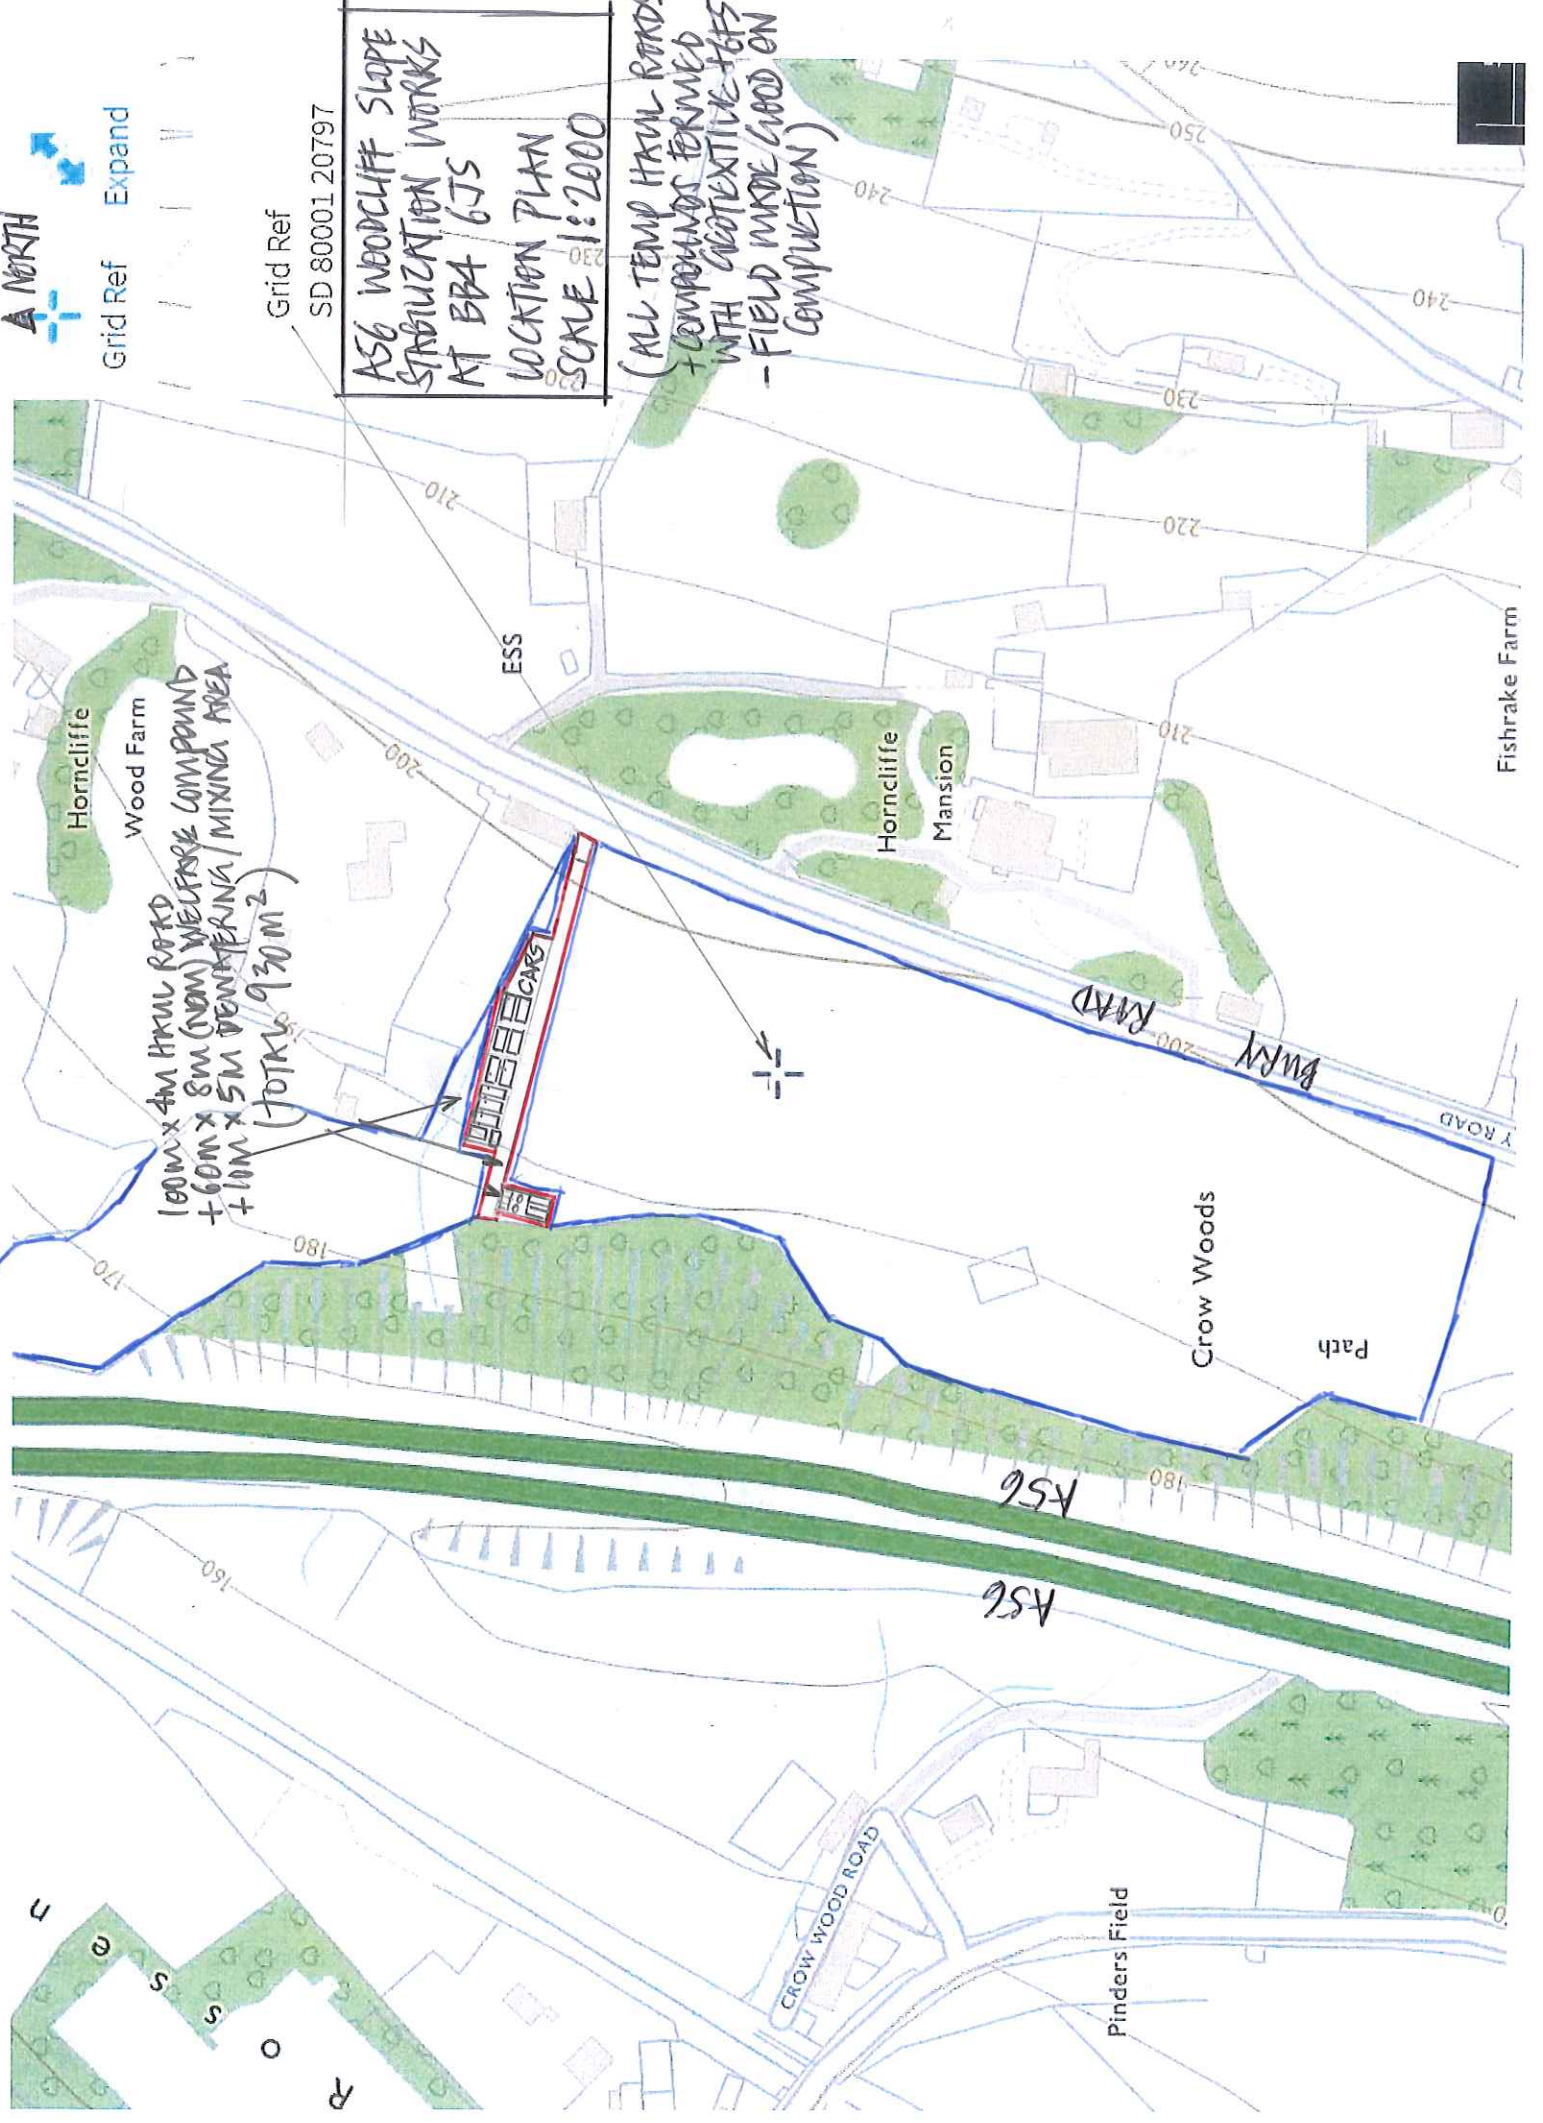

(TOTAL 930m²)

AS6
AS6

Crow Woods

Path

CROW WOOD ROAD

Pinders Field


Horncliffe
Wood Farm

Horncliffe
Mansion

Fishrake Farm

BURNY ROAD

Y ROAD

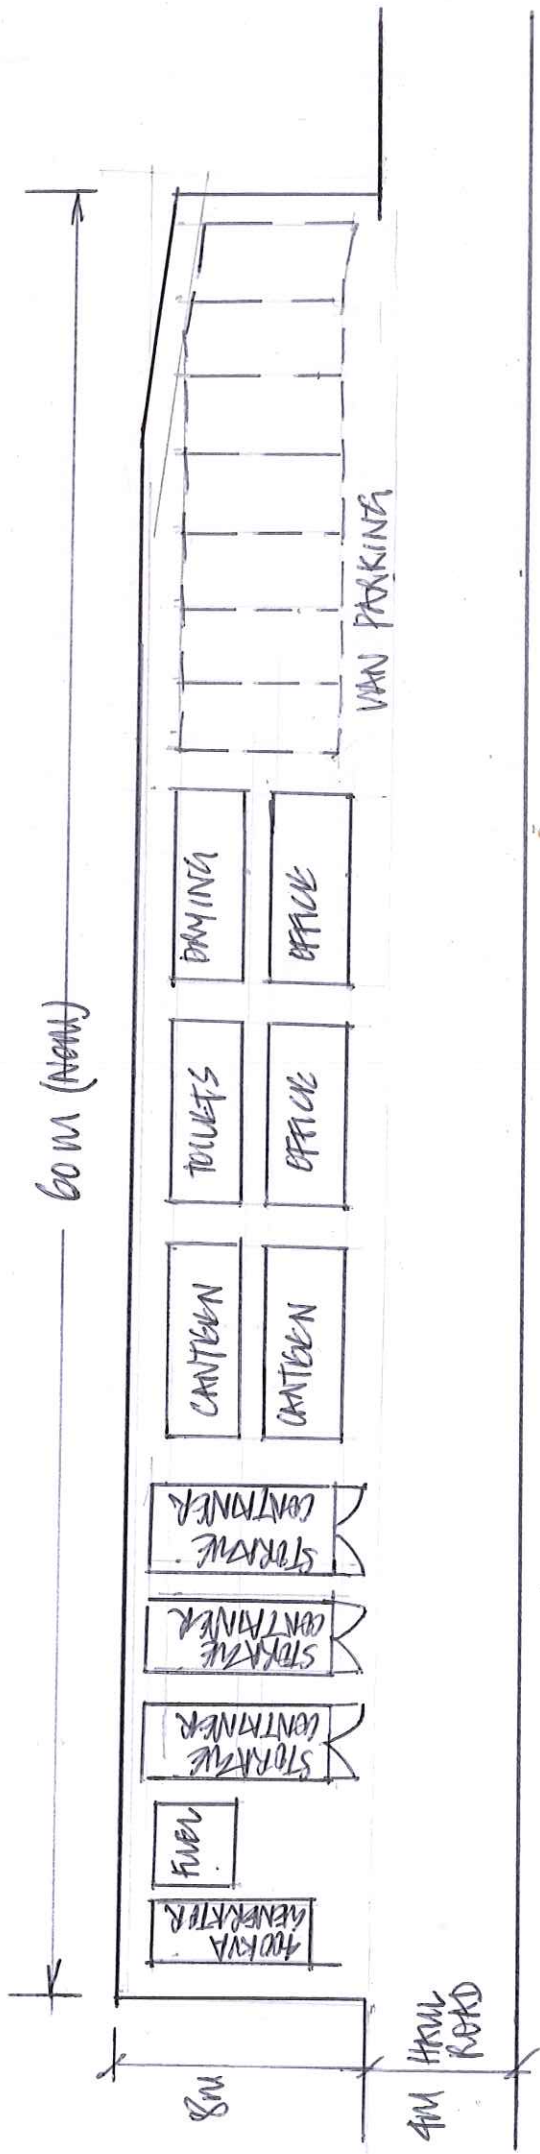

PROPOSED COMPOUND LAYOUT
SCALE 1:250

A50 WOODCLIFFE SLOPE STABILIZATION
WORKS AT BB4 6TS
PROPOSED COMPOUND LAYOUT
SCALE 1:250

(SEE LOCATION PLAN
FOR SITING OF COMPOUND)