




FRONT/SIDE ELEVATION  
MAIDSTONE      MORESBY




FRONT ELEVATION  
MORESBY




REAR ELEVATION  
MORESBY      MAIDSTONE

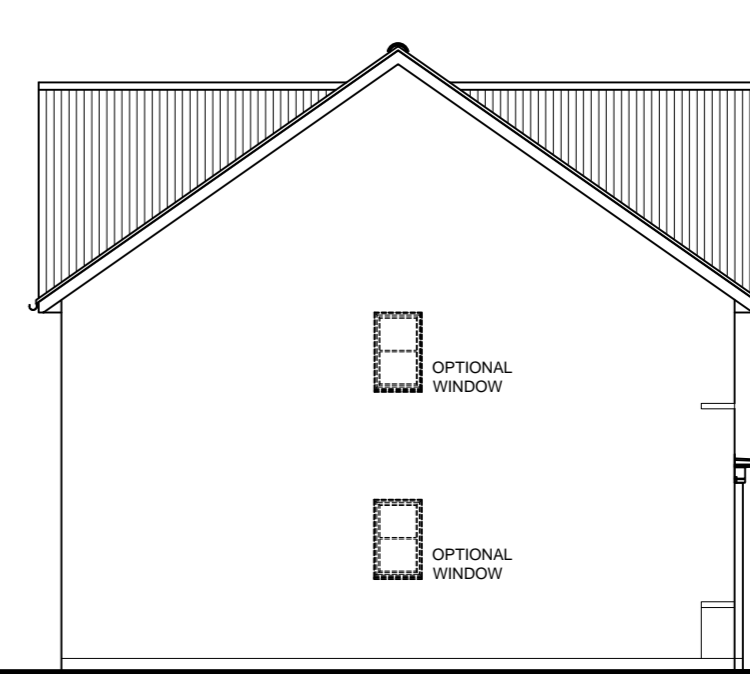

SIDE ELEVATION  
MAIDSTONE

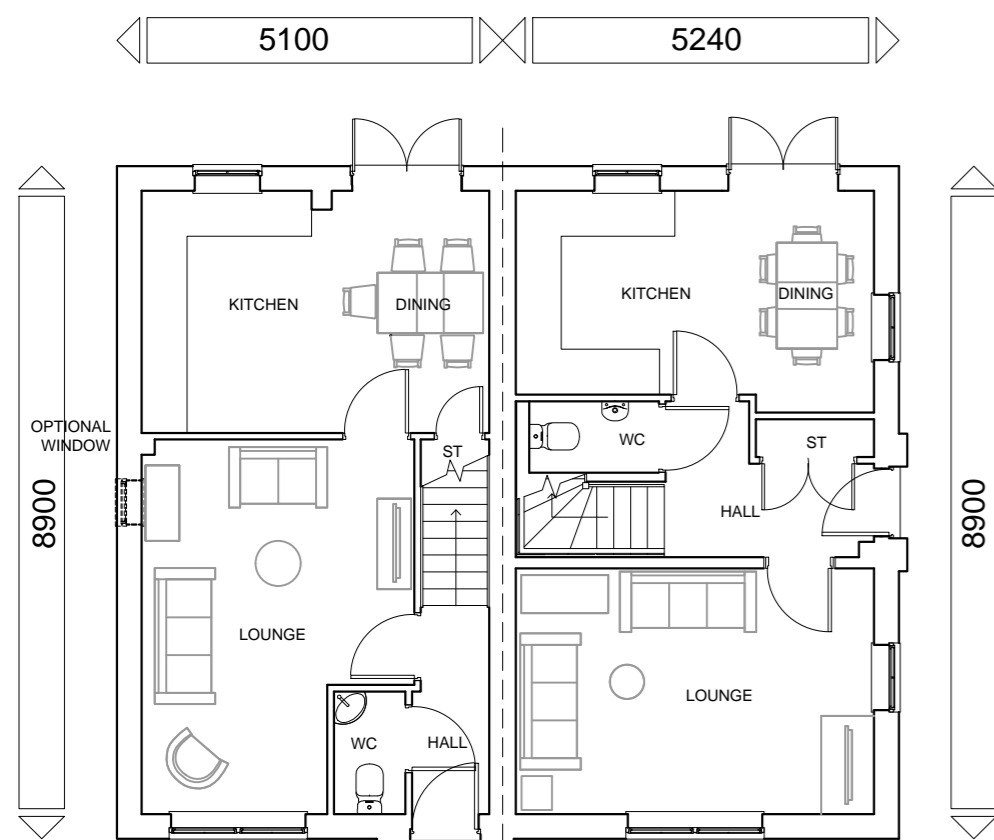

GROUND FLOOR PLAN  
MAIDSTONE      MORESBY

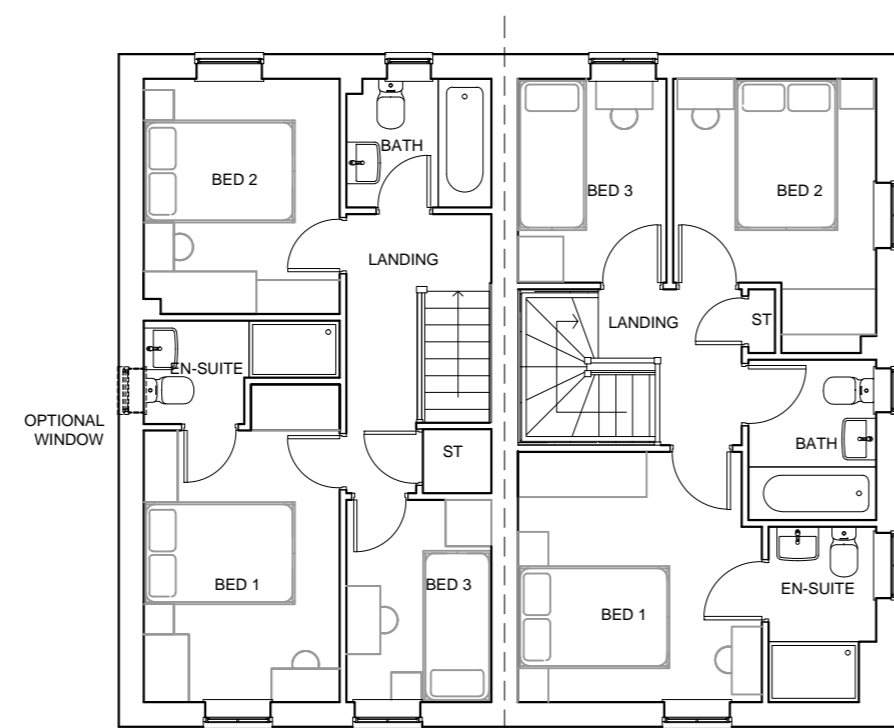

FIRST FLOOR PLAN  
MAIDSTONE      MORESBY

# MAIDSTONE-MORESBY (AS-AS)



Do not scale off this drawing - Only figured dimensions to be taken from this drawing. Drawings based on Ordnance Survey and/or existing record drawings - Design and Drawing content subject to Site Survey, Structural Survey, Site Investigations, Planning and Statutory Requirements and Approvals. Authorised reproduction from Ordnance Survey Map with permission of the Controller of Her Majesty's Stationery Office. Crown Copyright reserved.

## BDW-STD-HT-1007



CLIENT: BARRATT & DAVID WILSON HOMES      SCALE @ A2: 1:100      DATE: JAN 2019

14 MARINER COURT / CALDER PARK / WAKEFIELD / WF4 3FL  
01924 383322 / [www.jrpassoc.co.uk](http://www.jrpassoc.co.uk) / [info@jrpassoc.co.uk](mailto:info@jrpassoc.co.uk)  
jrpassoc is a trading style of John R Pailey Associates Limited