





FRONT ELEVATION

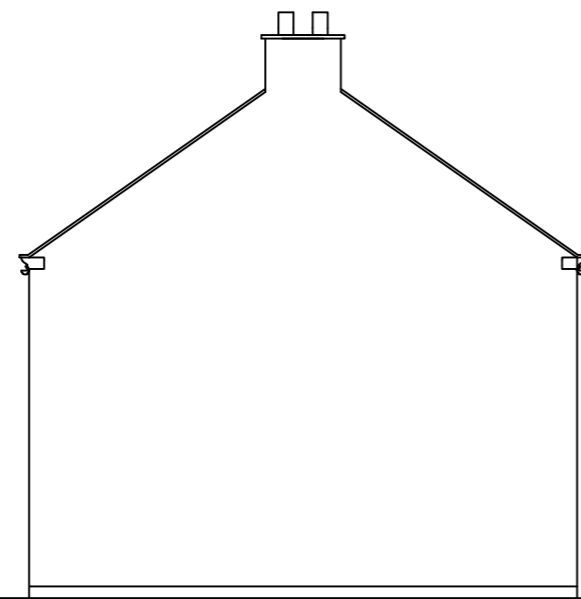


SIDE ELEVATION




REAR ELEVATION

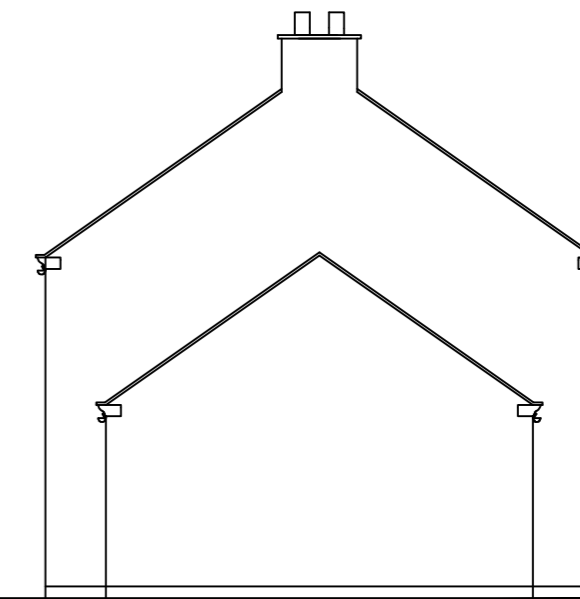

SIDE ELEVATION

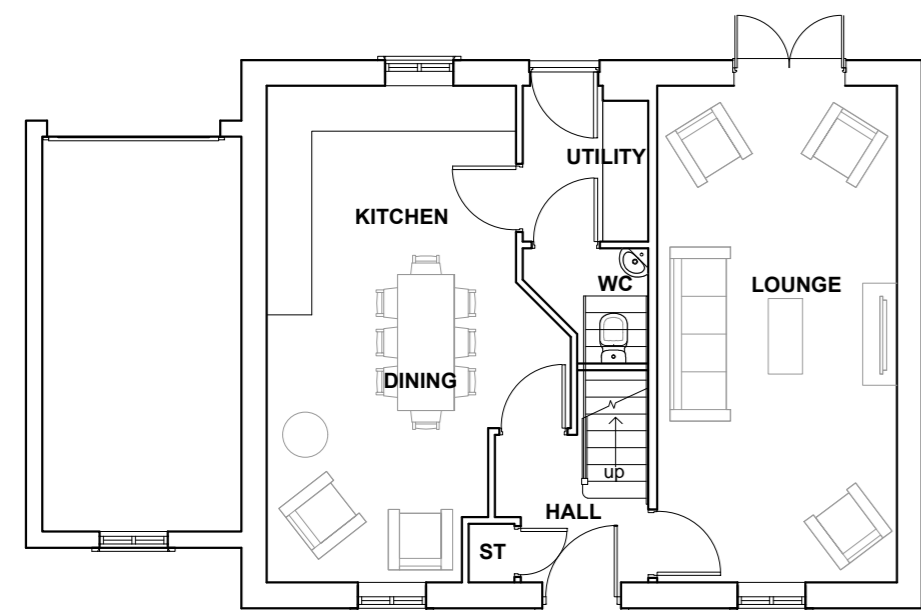

GROUND FLOOR PLAN

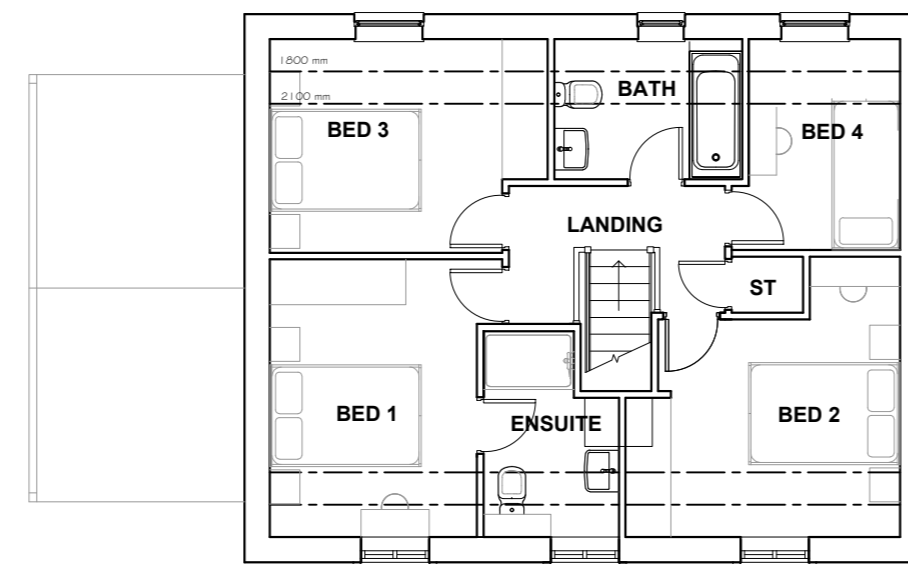

FIRST FLOOR PLAN



CLIENT: BARRATT HOMES YORKSHIRE EAST	DRAWING NUMBER: P18:5240:208
PROJECT: CHURCH LANE, CAYTON	SCALE @ A2: 1:100
DRAWING: THORNTON - (AS) PLANS AND ELEVATIONS	DRAWN: JP DATE: 25.11.20 CHECKED: VS DATE: 25.11.20

THORNTON - (AS)

Do not scale off this drawing - Only figured dimensions to be taken from this drawing. Drawings based on Ordnance Survey and/or existing record drawings - Design and Drawing content subject to Site Survey, Structural Survey, Site Investigations, Planning and Statutory Requirements and Approvals. Authorised reproduction from Ordnance Survey Map with permission of the Controller of Her Majesty's Stationery Office. Crown Copyright reserved.