



GROUND FLOOR
Moresby (SP) Buchanan (SP) Buchanan (SP) Buchanan (SP) Moresby (SP)

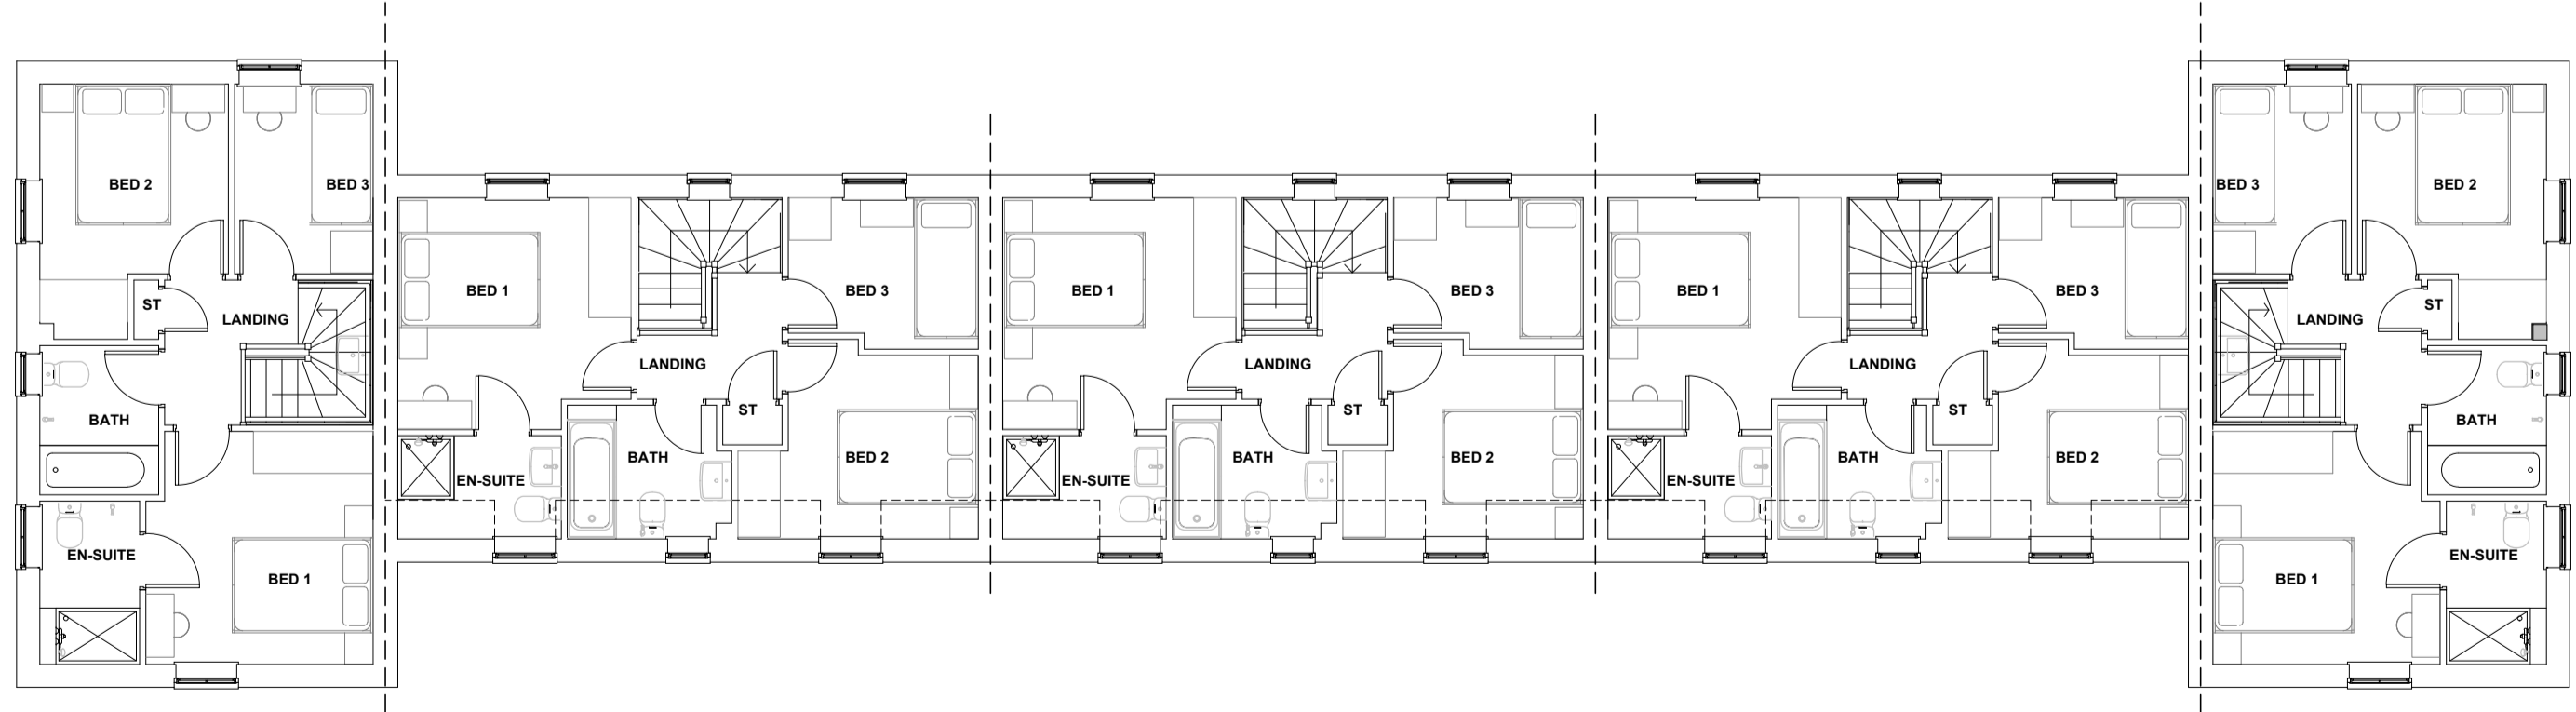

FIRST FLOOR
Moresby (SP) Buchanan (SP) Buchanan (SP) Buchanan (SP) Moresby (SP)

Moresby (SP)-Buchanan (SP)- Buchanan (SP), Buchanan (SP), Moresby (SP)

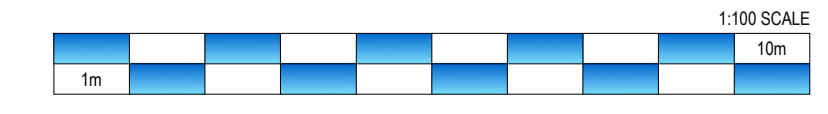

Do not scale off this drawing - Only figured dimensions to be taken from this drawing. Drawings based on Ordnance Survey and/or existing record drawings - Design and Drawing content subject to Site Survey, Structural Survey, Site Investigations, Planning and Statutory Requirements and Approvals. Authorised reproduction from Ordnance Survey Map with permission of the Controller of Her Majesty's Stationery Office. Crown Copyright reserved.

REV A	06.03.20	DOOR SURROUNDS AMENDED IN LINE WITH CLIENTS COMMENTS.	SD	VS
-------	----------	---	----	----

REV	DATE	DESCRIPTION	BY	CHECK
-----	------	-------------	----	-------



CLIENT:
BARRATT HOMES YORKSHIRE EAST

PROJECT:
CHURCH LANE, CAYTON

DRAWING:
MORESEBY (SP) BUCHANAN (SP), BUCHANAN (SP), -
BUCHANAN SP, MORESEBY (SP) - PLANS AND ELEVATIONS

DRAWING NUMBER:
P18:5240:202 A

SCALE @ A1:
1:100

DRAWN: KM DATE: 11.12.19

CHECKED: VS DATE: 11.12.19

14 MARINER COURT / CALDER PARK / WAKEFIELD / WF4 3FL
01924 383322 / www.jrpassoc.co.uk / info@jrpassoc.co.uk
jrpassoc is a trading style of John R Paley Associates Limited