


**MATERIAL KEY:**

**WALLS:**

- RECONSTITUTED STONE
- NATURAL STONE
- BRICK TYPE A - RED
- BRICK TYPE B - RED
- BRICK TYPE C - BUFF

**ROOFS:**

- TERRACOTTA PAN PROFILED TILES
- SLATE GREY FLAT PROFILED TILES
- SLATE GREY PAN PROFILED TILES
- BROWN PAN PROFILED TILES

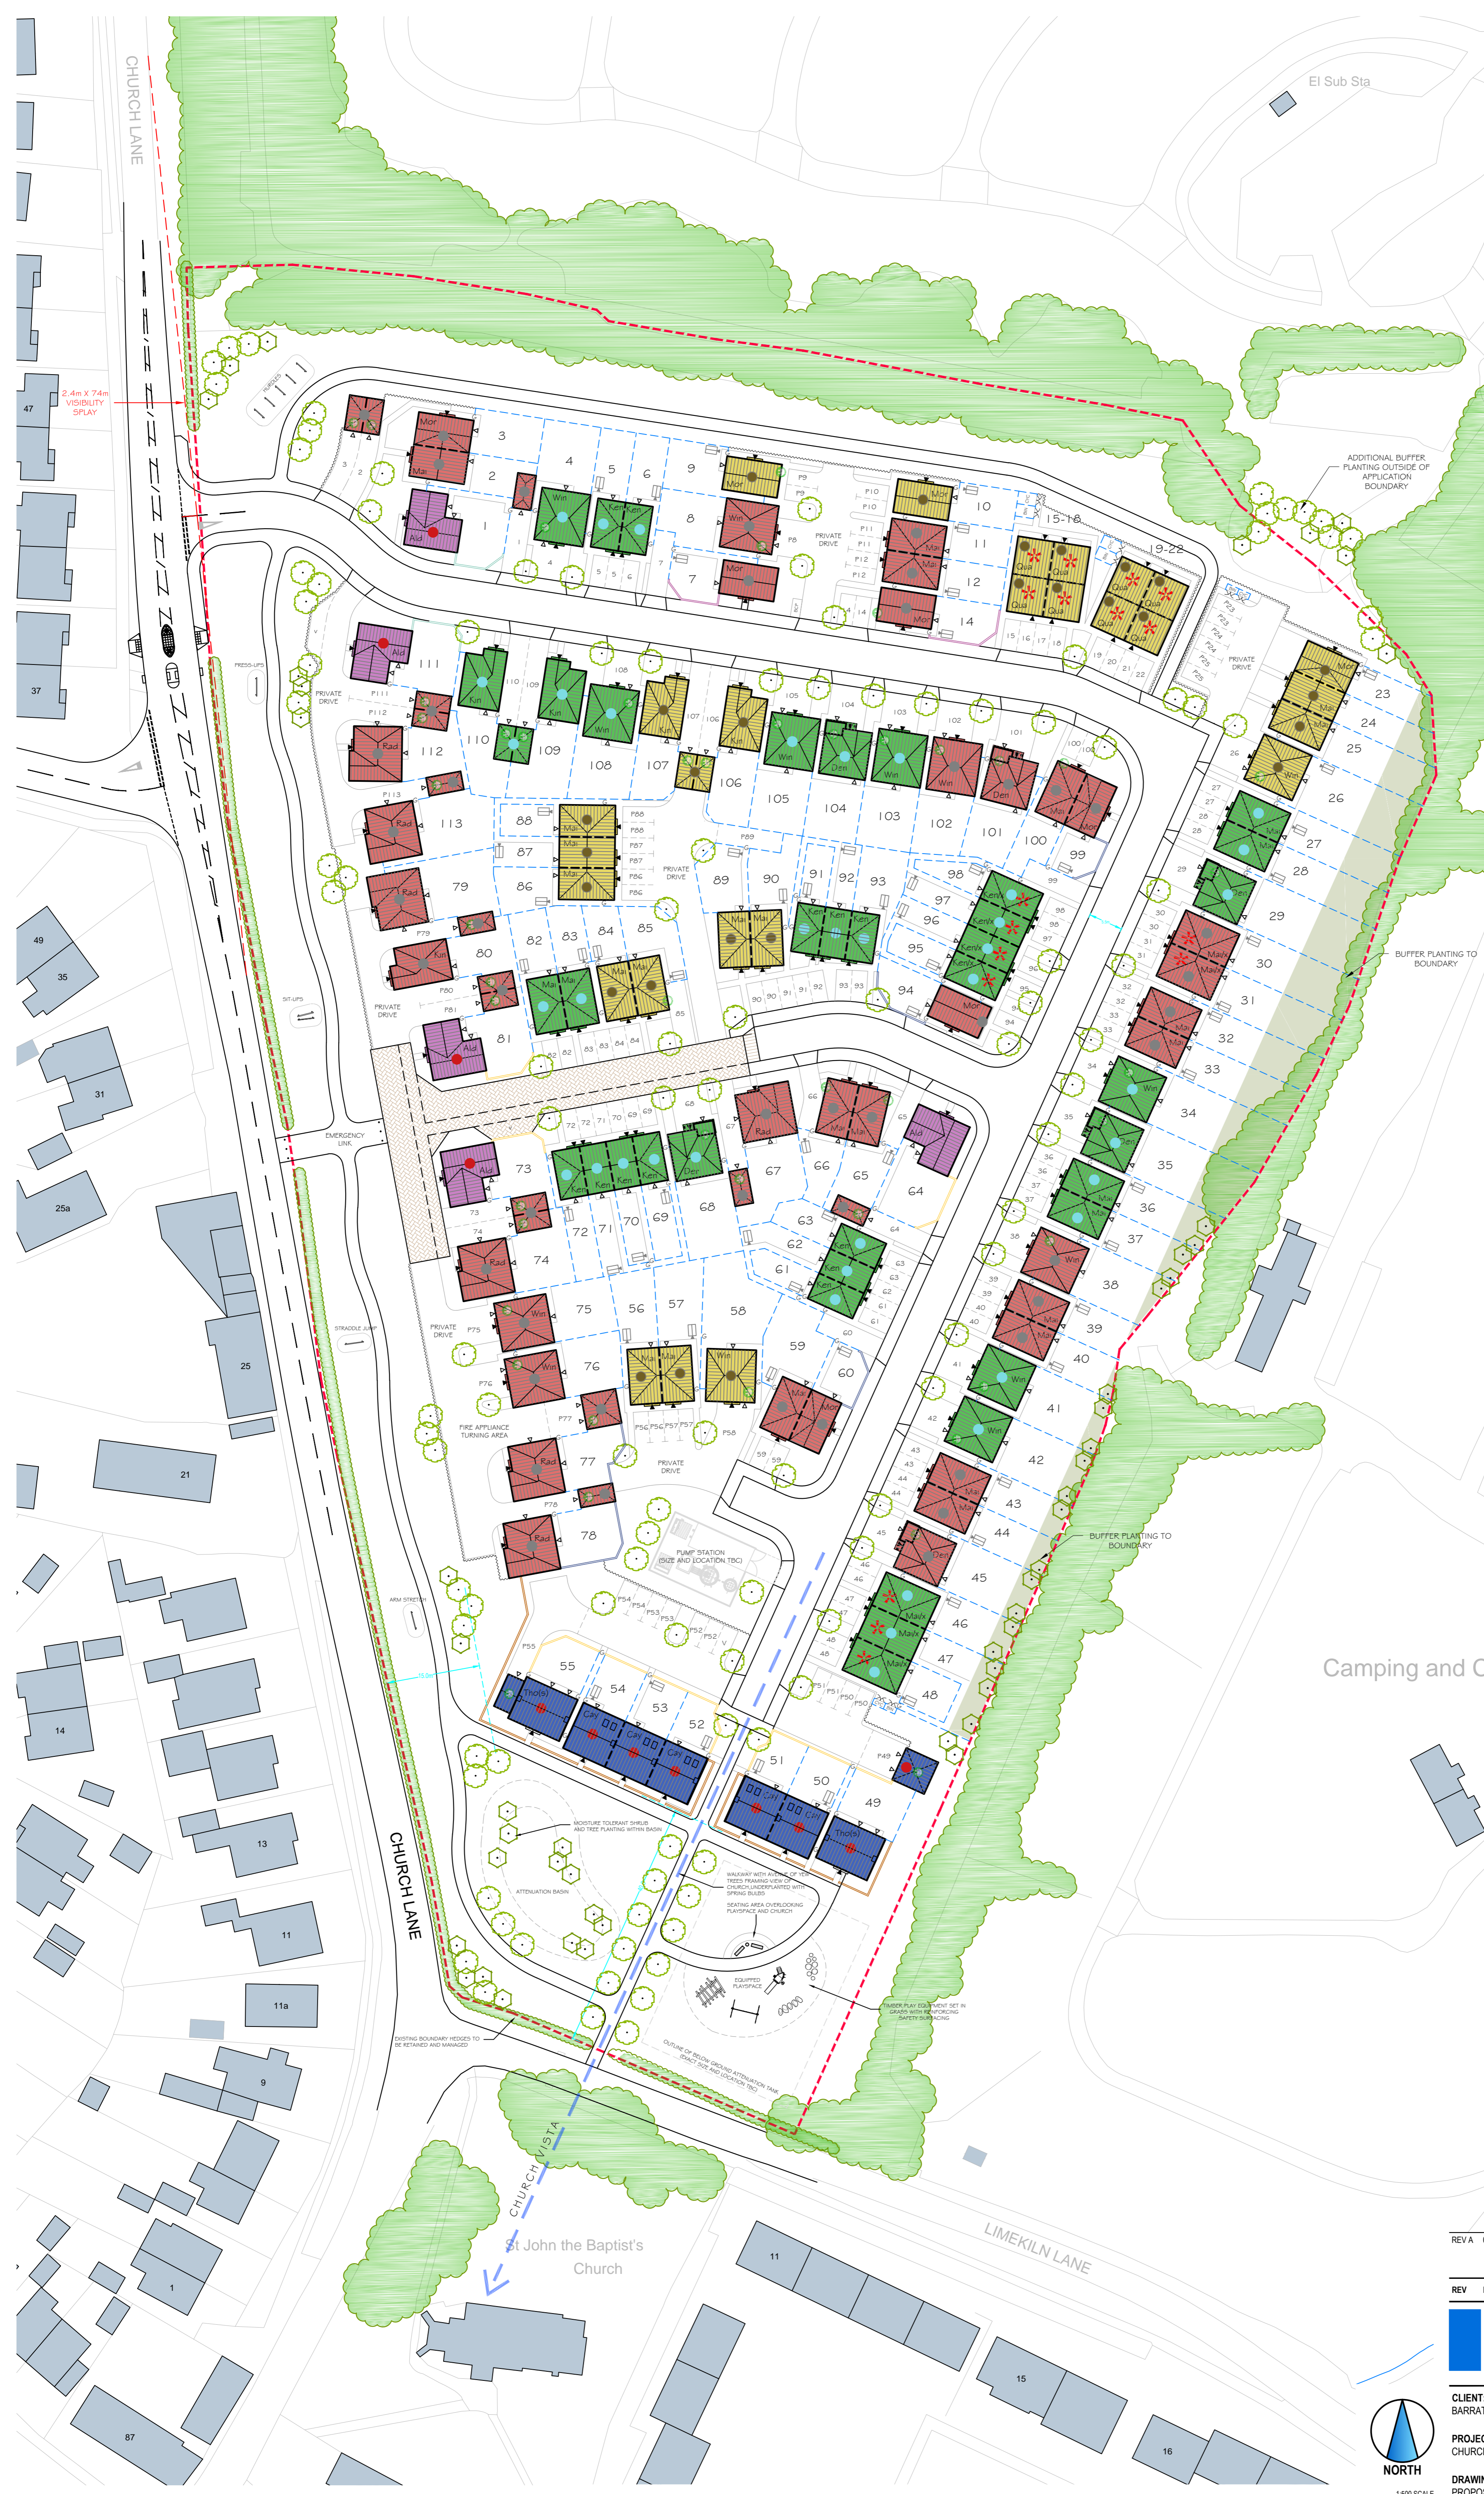

REV A	01.12.20	UPDATED TO REFLECT LATEST PLANNING LAYOUT: P18-5240-01 (REV L)	JP	VS
-------	----------	--	----	----

REV	DATE	DESCRIPTION	BY	CHECK



<b>CLIENT:</b> BARRATT HOMES YORKSHIRE EAST	<b>DRAWING NUMBER:</b> 18:5240:03
<b>PROJECT:</b> CHURCH LANE, CAYTON	<b>SCALE @ A1:</b> 1:500
<b>DRAWING:</b> PROPOSED MATERIAL PLAN	<b>DATE:</b> JULY 20
	<b>CHECKED:</b> SD/VS
	<b>DATE:</b> JULY 20

# 03 / PROPOSED MATERIAL PLAN

Do not scale off this drawing - Only figured dimensions to be taken from this drawing. Drawings based on Ordnance Survey and/or existing record drawings - Design and Drawing content subject to Site Survey, Structural Survey, Site Investigations, Planning and Statutory Requirements and Approvals. Authorised reproduction from Ordnance Survey Map with permission of the Controller of Her Majesty's Stationary Office. Crown Copyright reserved.

14 MARINER COURT / CALDER PARK / WAKEFIELD / WF4 3FL  
01924 383322 / www.jrpassoc.co.uk / info@jrpassoc.co.uk  
jrpassoc is a trading style of John R Paley Associates Limited