


SIDE/FRONT ELEVATION

SIDE ELEVATION

REAR ELEVATION

FRONT ELEVATION

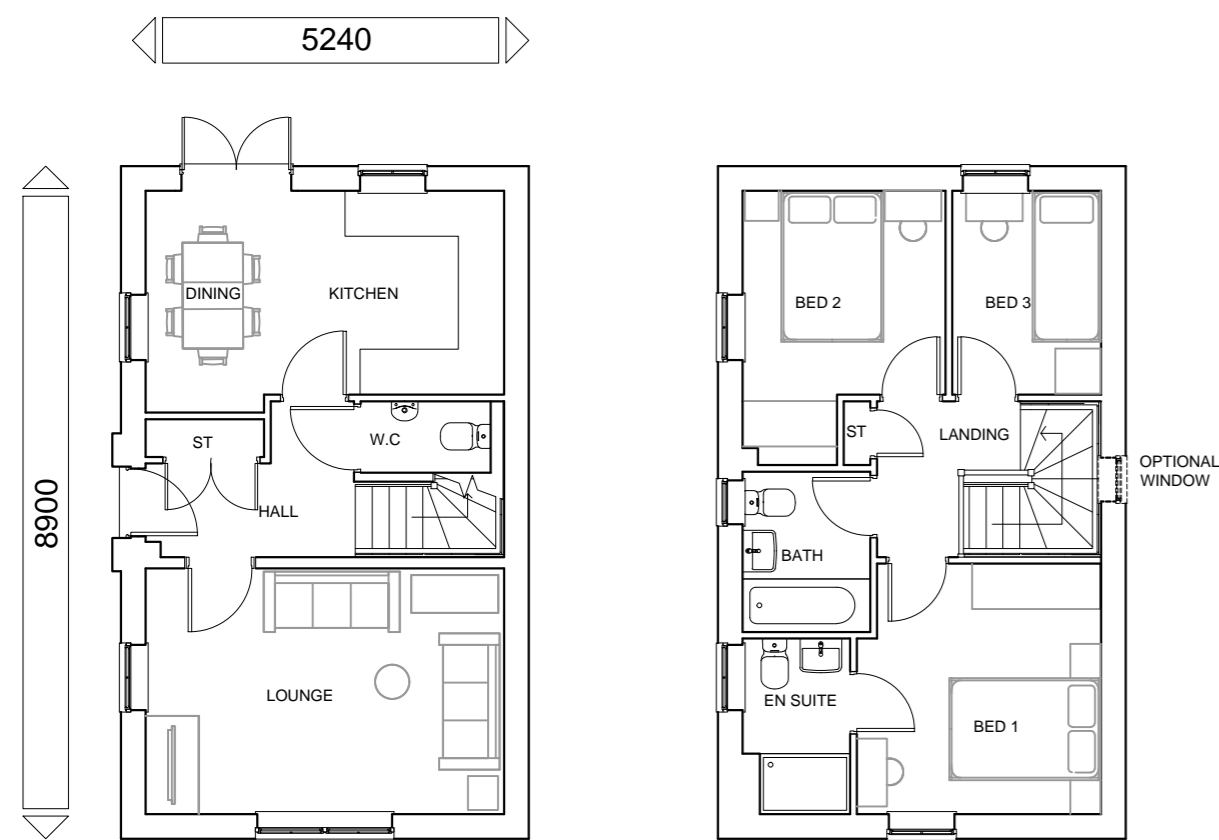

GROUND FLOOR PLAN

FIRST FLOOR PLAN

MORESBY (OP)

BDW-STD-HT-1027



1:100 SCALE

CLIENT:
BARRATT & DAVID WILSON HOMES

SCALE @ A2:
1:100

DATE:
JAN 2019

Do not scale off this drawing - Only figured dimensions to be taken from this drawing. Drawings based on Ordnance Survey and/or existing record drawings - Design and Drawing content subject to Site Survey, Structural Survey, Site Investigations, Planning and Statutory Requirements and Approvals. Authorised reproduction from Ordnance Survey Map with permission of the Controller of Her Majesty's Stationery Office. Crown Copyright reserved.

14 MARINER COURT / CALDER PARK / WAKEFIELD / WF4 3FL
01924 383322 / www.jrpassoc.co.uk / info@jrpassoc.co.uk
jrpassoc is a trading style of John R Paley Associates Limited