





FRONT ELEVATION

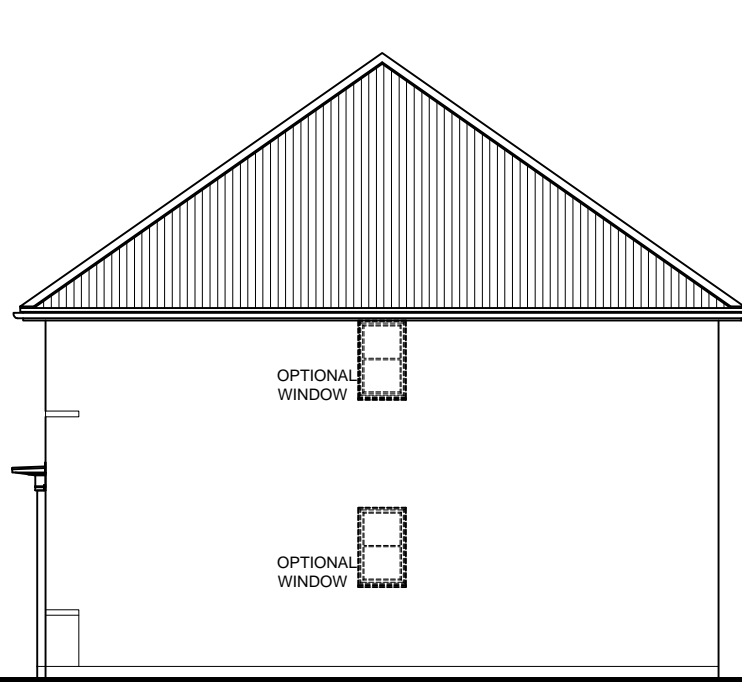


SIDE ELEVATION




REAR ELEVATION

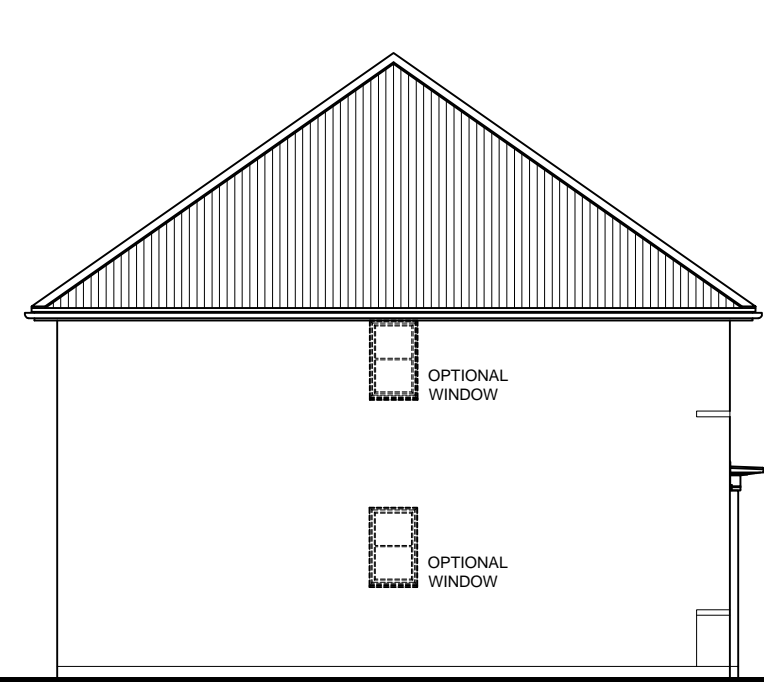

SIDE ELEVATION

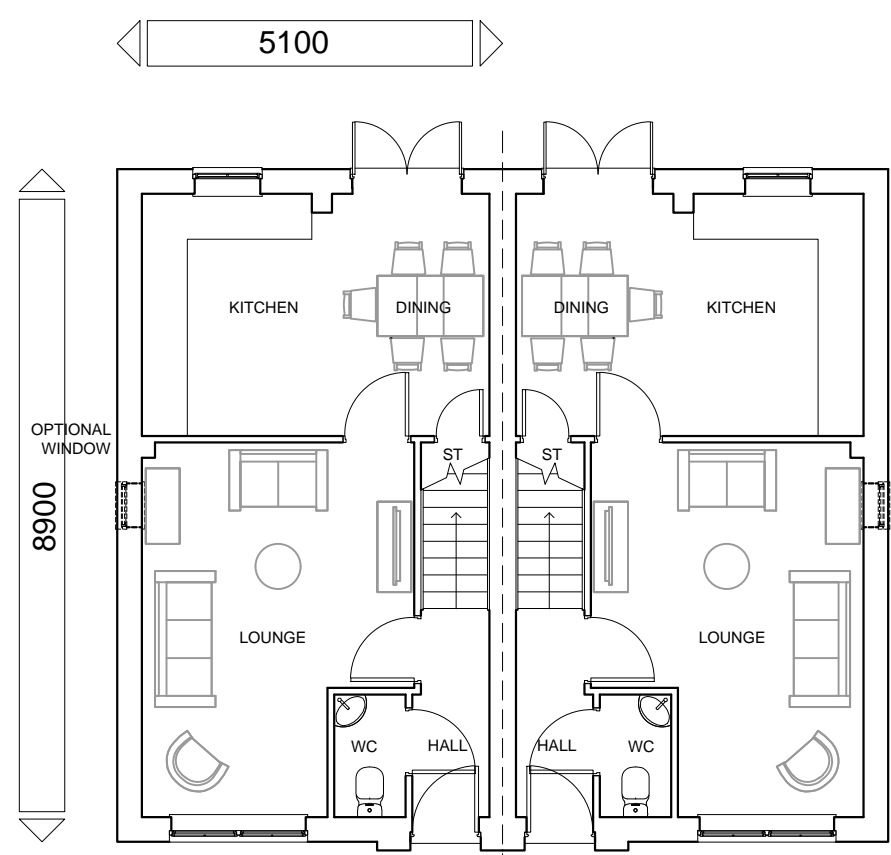

GROUND FLOOR PLAN

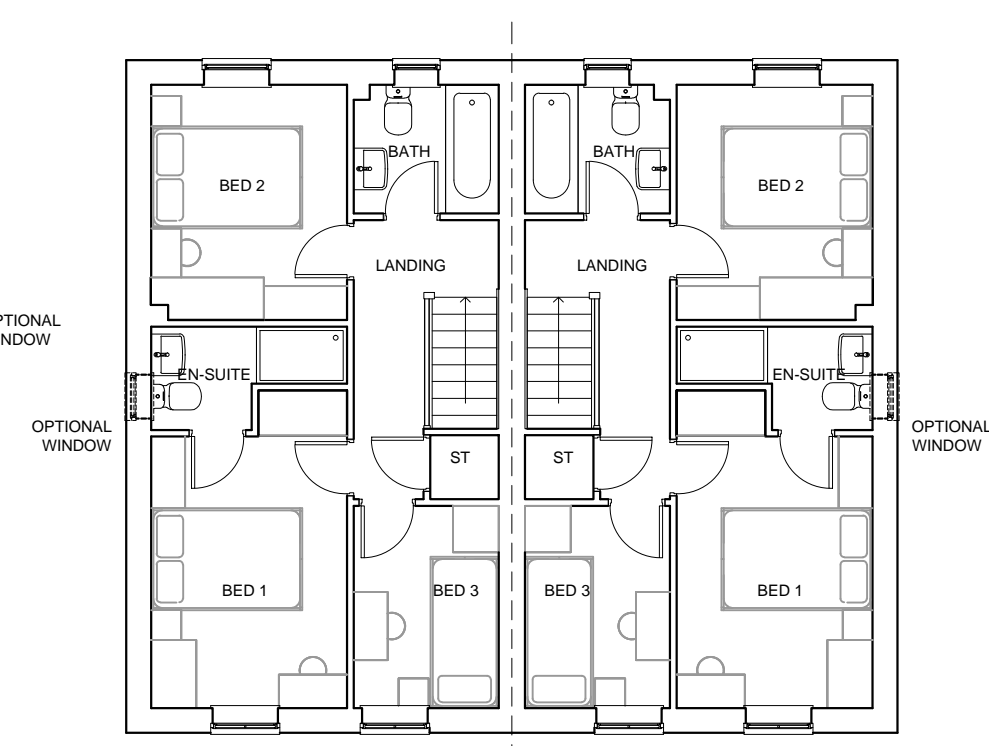

FIRST FLOOR PLAN

MAIDSTONE (AS-OP)

BDW-STD-HT-2005



CLIENT: BARRATT & DAVID WILSON HOMES
 SCALE @ A2: 1:100
 DATE: JAN 2019

Do not scale off this drawing - Only figured dimensions to be taken from this drawing. Drawings based on Ordnance Survey and/or existing record drawings - Design and Drawing content subject to Site Survey, Structural Survey, Site Investigations, Planning and Statutory Requirements and Approvals. Authorised reproduction from Ordnance Survey Map with permission of the Controller of Her Majesty's Stationery Office. Crown Copyright reserved.

14 MARINER COURT / CALDER PARK / WAKEFIELD / WF4 3FL
 01924 383322 / www.jrpassoc.co.uk / info@jrpassoc.co.uk
 jrpassoc is a trading style of John R Paley Associates Limited