




SIDE/FRONT ELEVATION
MORESBY MAIDSTONE

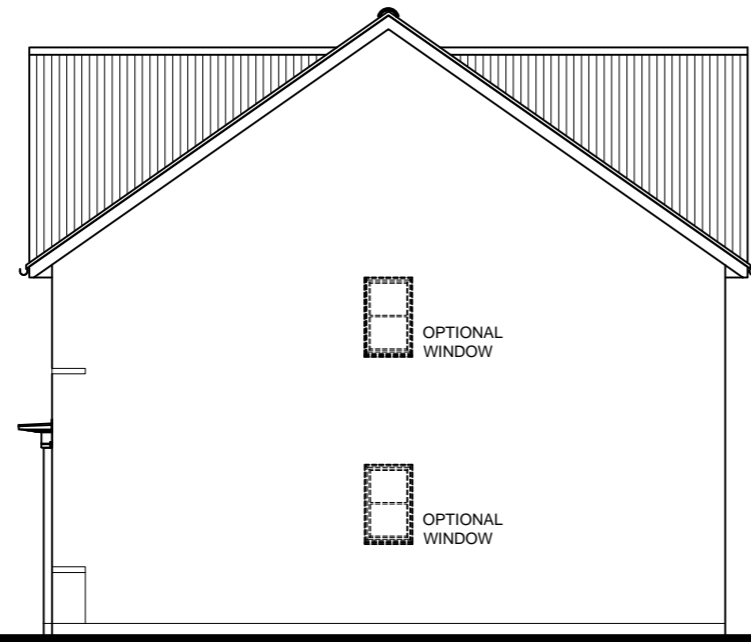


SIDE ELEVATION
MAIDSTONE




REAR ELEVATION
MAIDSTONE MORESBY



FRONT ELEVATION
MORESBY

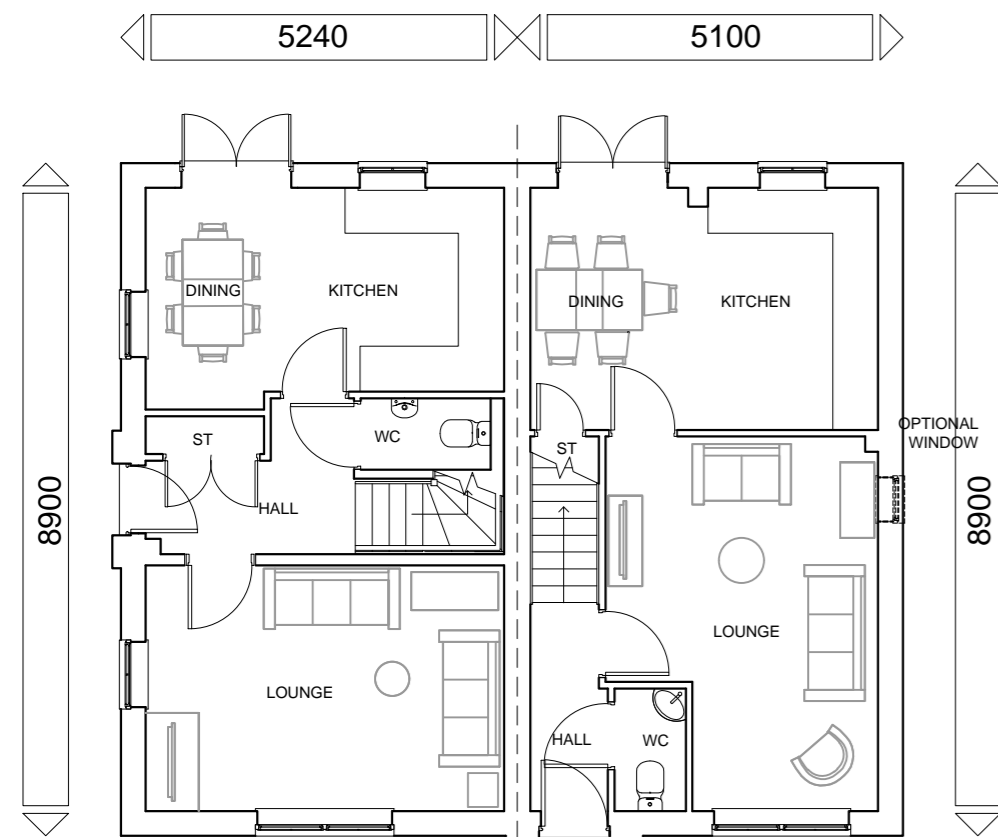

GROUND FLOOR PLAN
MORESBY MAIDSTONE

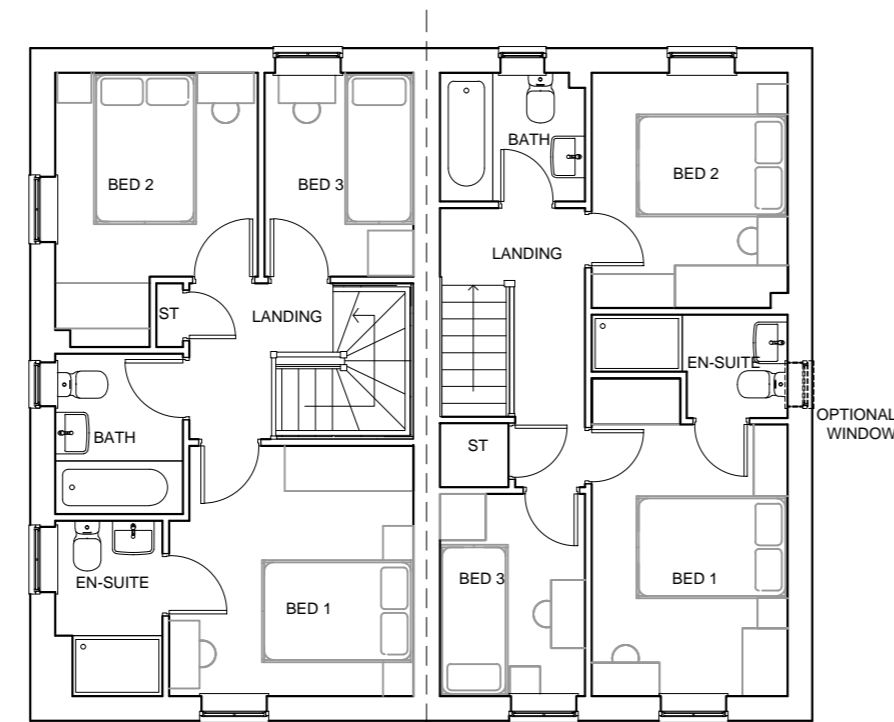

FIRST FLOOR PLAN
MORESBY MAIDSTONE

MORESBY-MAIDSTONE (OP-OP)

BDW-STD-HT-1020



CLIENT: BARRATT & DAVID WILSON HOMES
SCALE @ A2: 1:100
DATE: JAN 2019

Do not scale off this drawing - Only figured dimensions to be taken from this drawing. Drawings based on Ordnance Survey and/or existing record drawings - Design and Drawing content subject to Site Survey, Structural Survey, Site Investigations, Planning and Statutory Requirements and Approvals. Authorised reproduction from Ordnance Survey Map with permission of the Controller of Her Majesty's Stationery Office. Crown Copyright reserved.

14 MARINER COURT / CALDER PARK / WAKEFIELD / WF4 3FL
01924 383322 / www.jrpassoc.co.uk / info@jrpassoc.co.uk
jrpassoc is a trading style of John R Paley Associates Limited