


Elevation

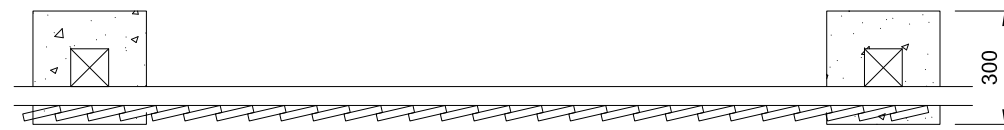

Plan

1.8m - 3.25m Acoustic Close Boarded Fence