



ROOF TO BE OF APPROVED DESIGN & CONSTRUCTION. PROPRIETARY ROOF TILES TO MATCH DEVELOPMENT

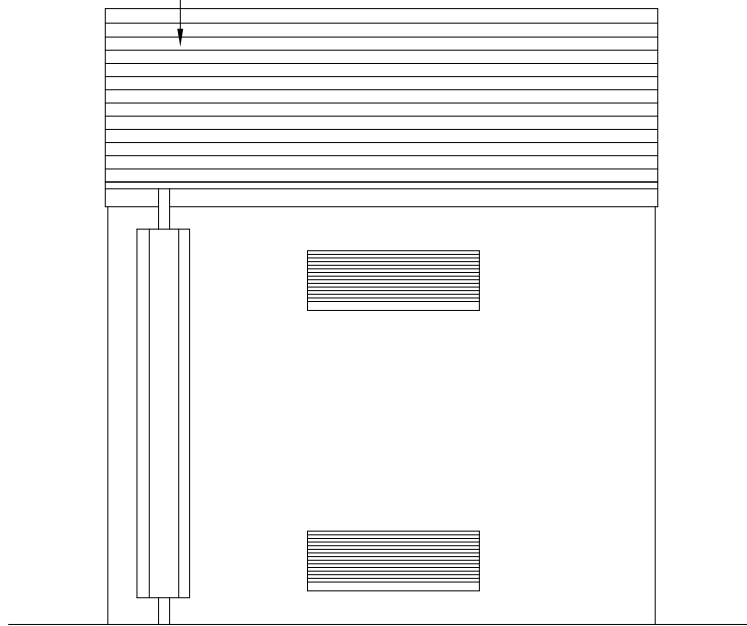


SIDE ELEVATION

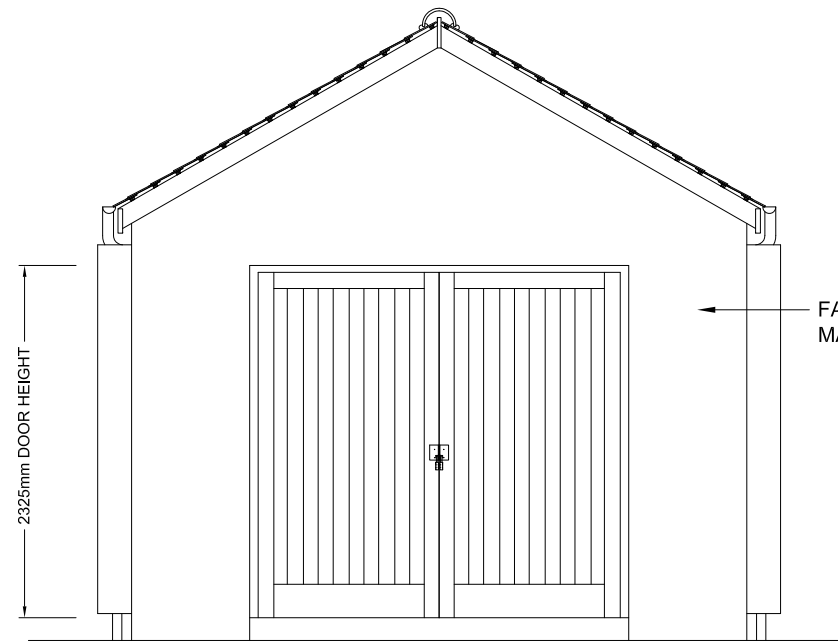


2325mm DOOR HEIGHT

FACING BRICKWORK TO MATCH DEVELOPMENT


FRONT ELEVATION

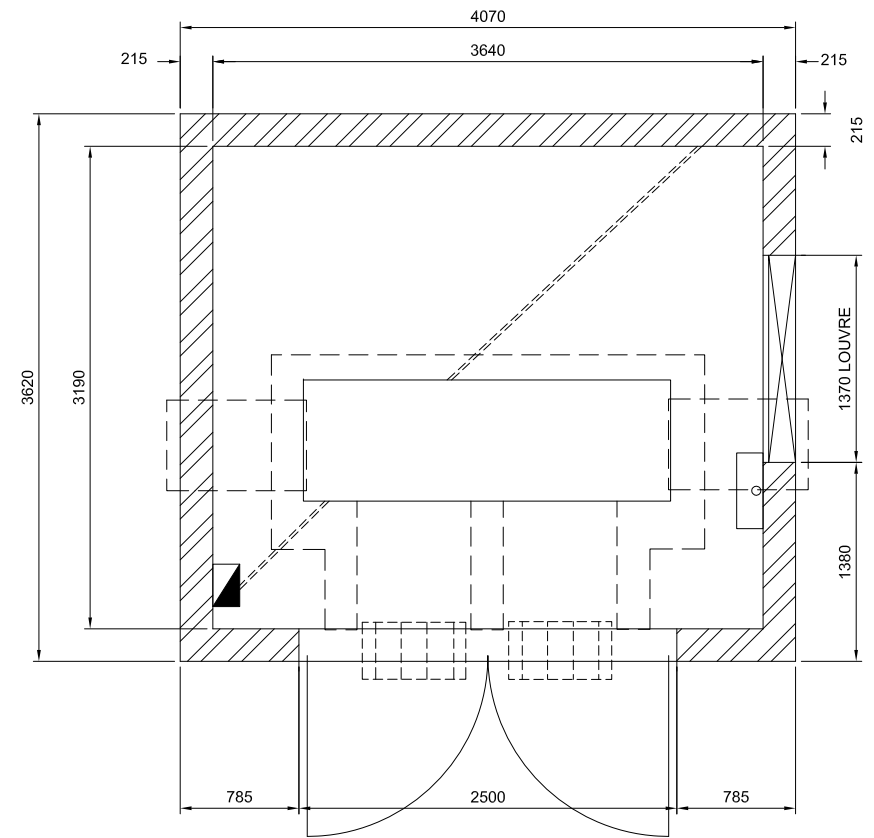

FLOOR PLAN

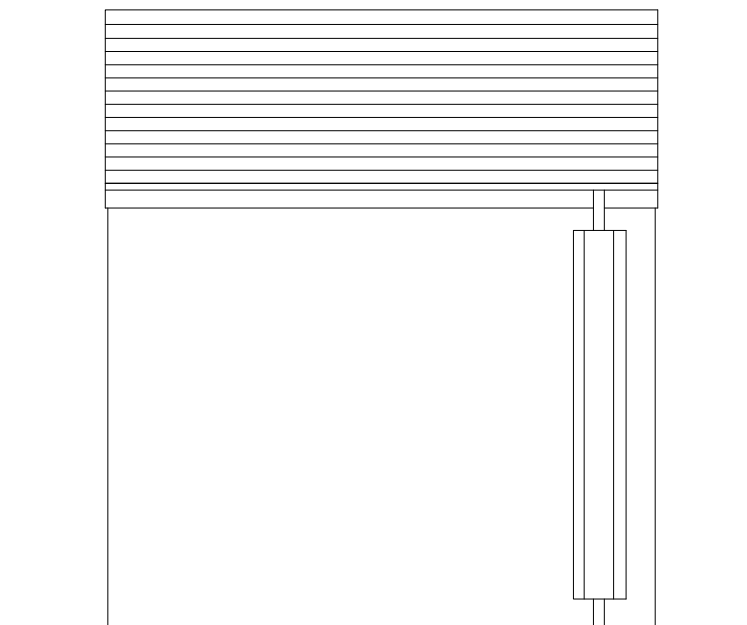

SIDE ELEVATION

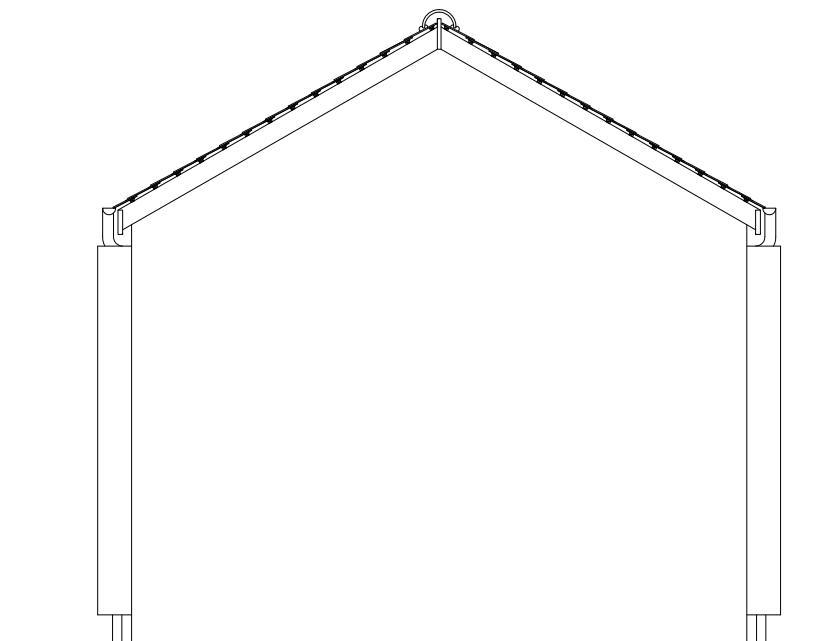

REAR ELEVATION

# Typical Brick Built Sub-station