





PROPOSED FLOOR LEVELS ARE INDICATIVE ONLY AT THIS STAGED ROAD, SEWER AND EXTERNAL WORKS DESIGN STAGE

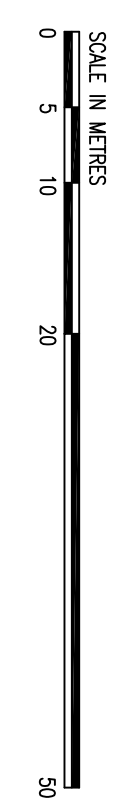

THE SOIL AND SURFACE WATER DRAINAGE SYSTEMS HAVE BEEN DESIGNED IN ACCORDANCE WITH THE WATERCO LTD. FRA, DESIGN AND CONSTRUCTION GUIDANCE AND SC030219 AND ARE SUBJECT TO STUR CONNECTION APPROVAL BY UNITED UTILITIES IN ACCORDANCE WITH THE WATERCO LTD. 

THE PIPE DIAMETERS AND GRADIENTS SHOWN ARE FOR GUIDANCE ONLY AND MAY BE SUBJECT TO CHANGE AT DETAILED DESIGN STAGE


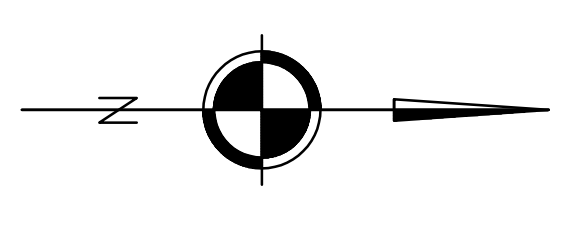


TO SLATE BROOK MANHOLE TO INCORPORATE CONTROL DEVICES TO ALLOW FLOWS TO COMPLY WITH WATERCO LTD. FRA FIGURES AS SHOWN BELOW

1 YEAR RP = 10.41 L/SEC
30 YEAR RP = 27.98 L/SEC
100 YEAR RP = 38.72 L/SEC
3.66ha x 52% = 1.90ha / 28 pipes
is 0.068ha / pipe

HYDRORAPE MANHOLE TO INCORPORATE CONTROL DEVICES TO ALLOW FLOWS TO COMPLY WITH WATERCO LTD. FRA FIGURES AS SHOWN BELOW

1 YEAR RP = 10.41 L/SEC
30 YEAR RP = 27.98 L/SEC
100 YEAR RP = 38.72 L/SEC

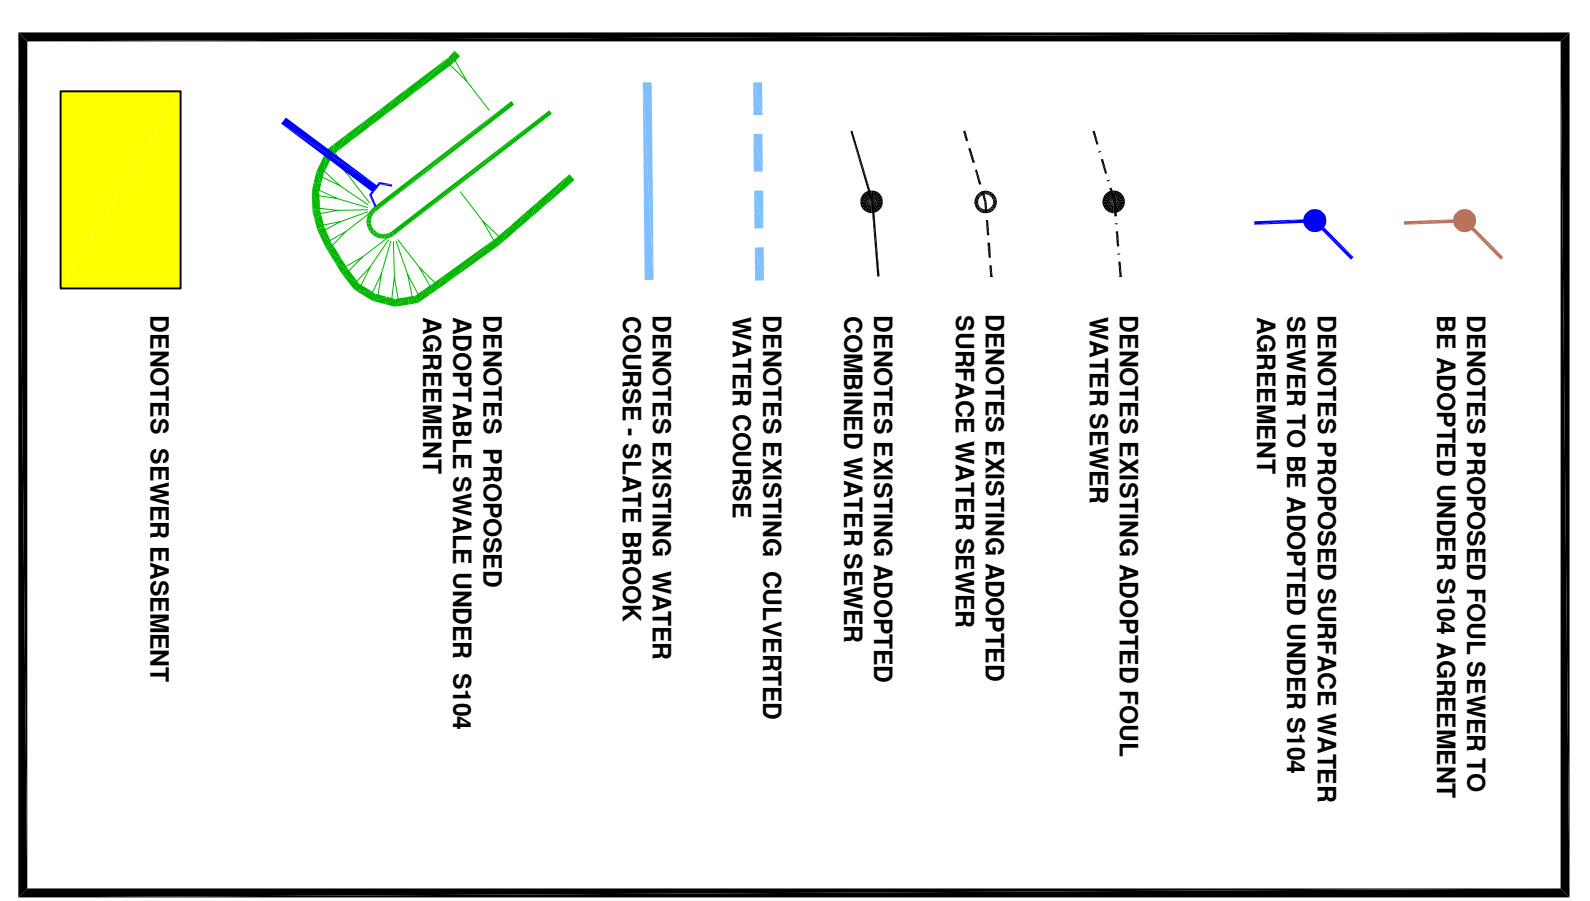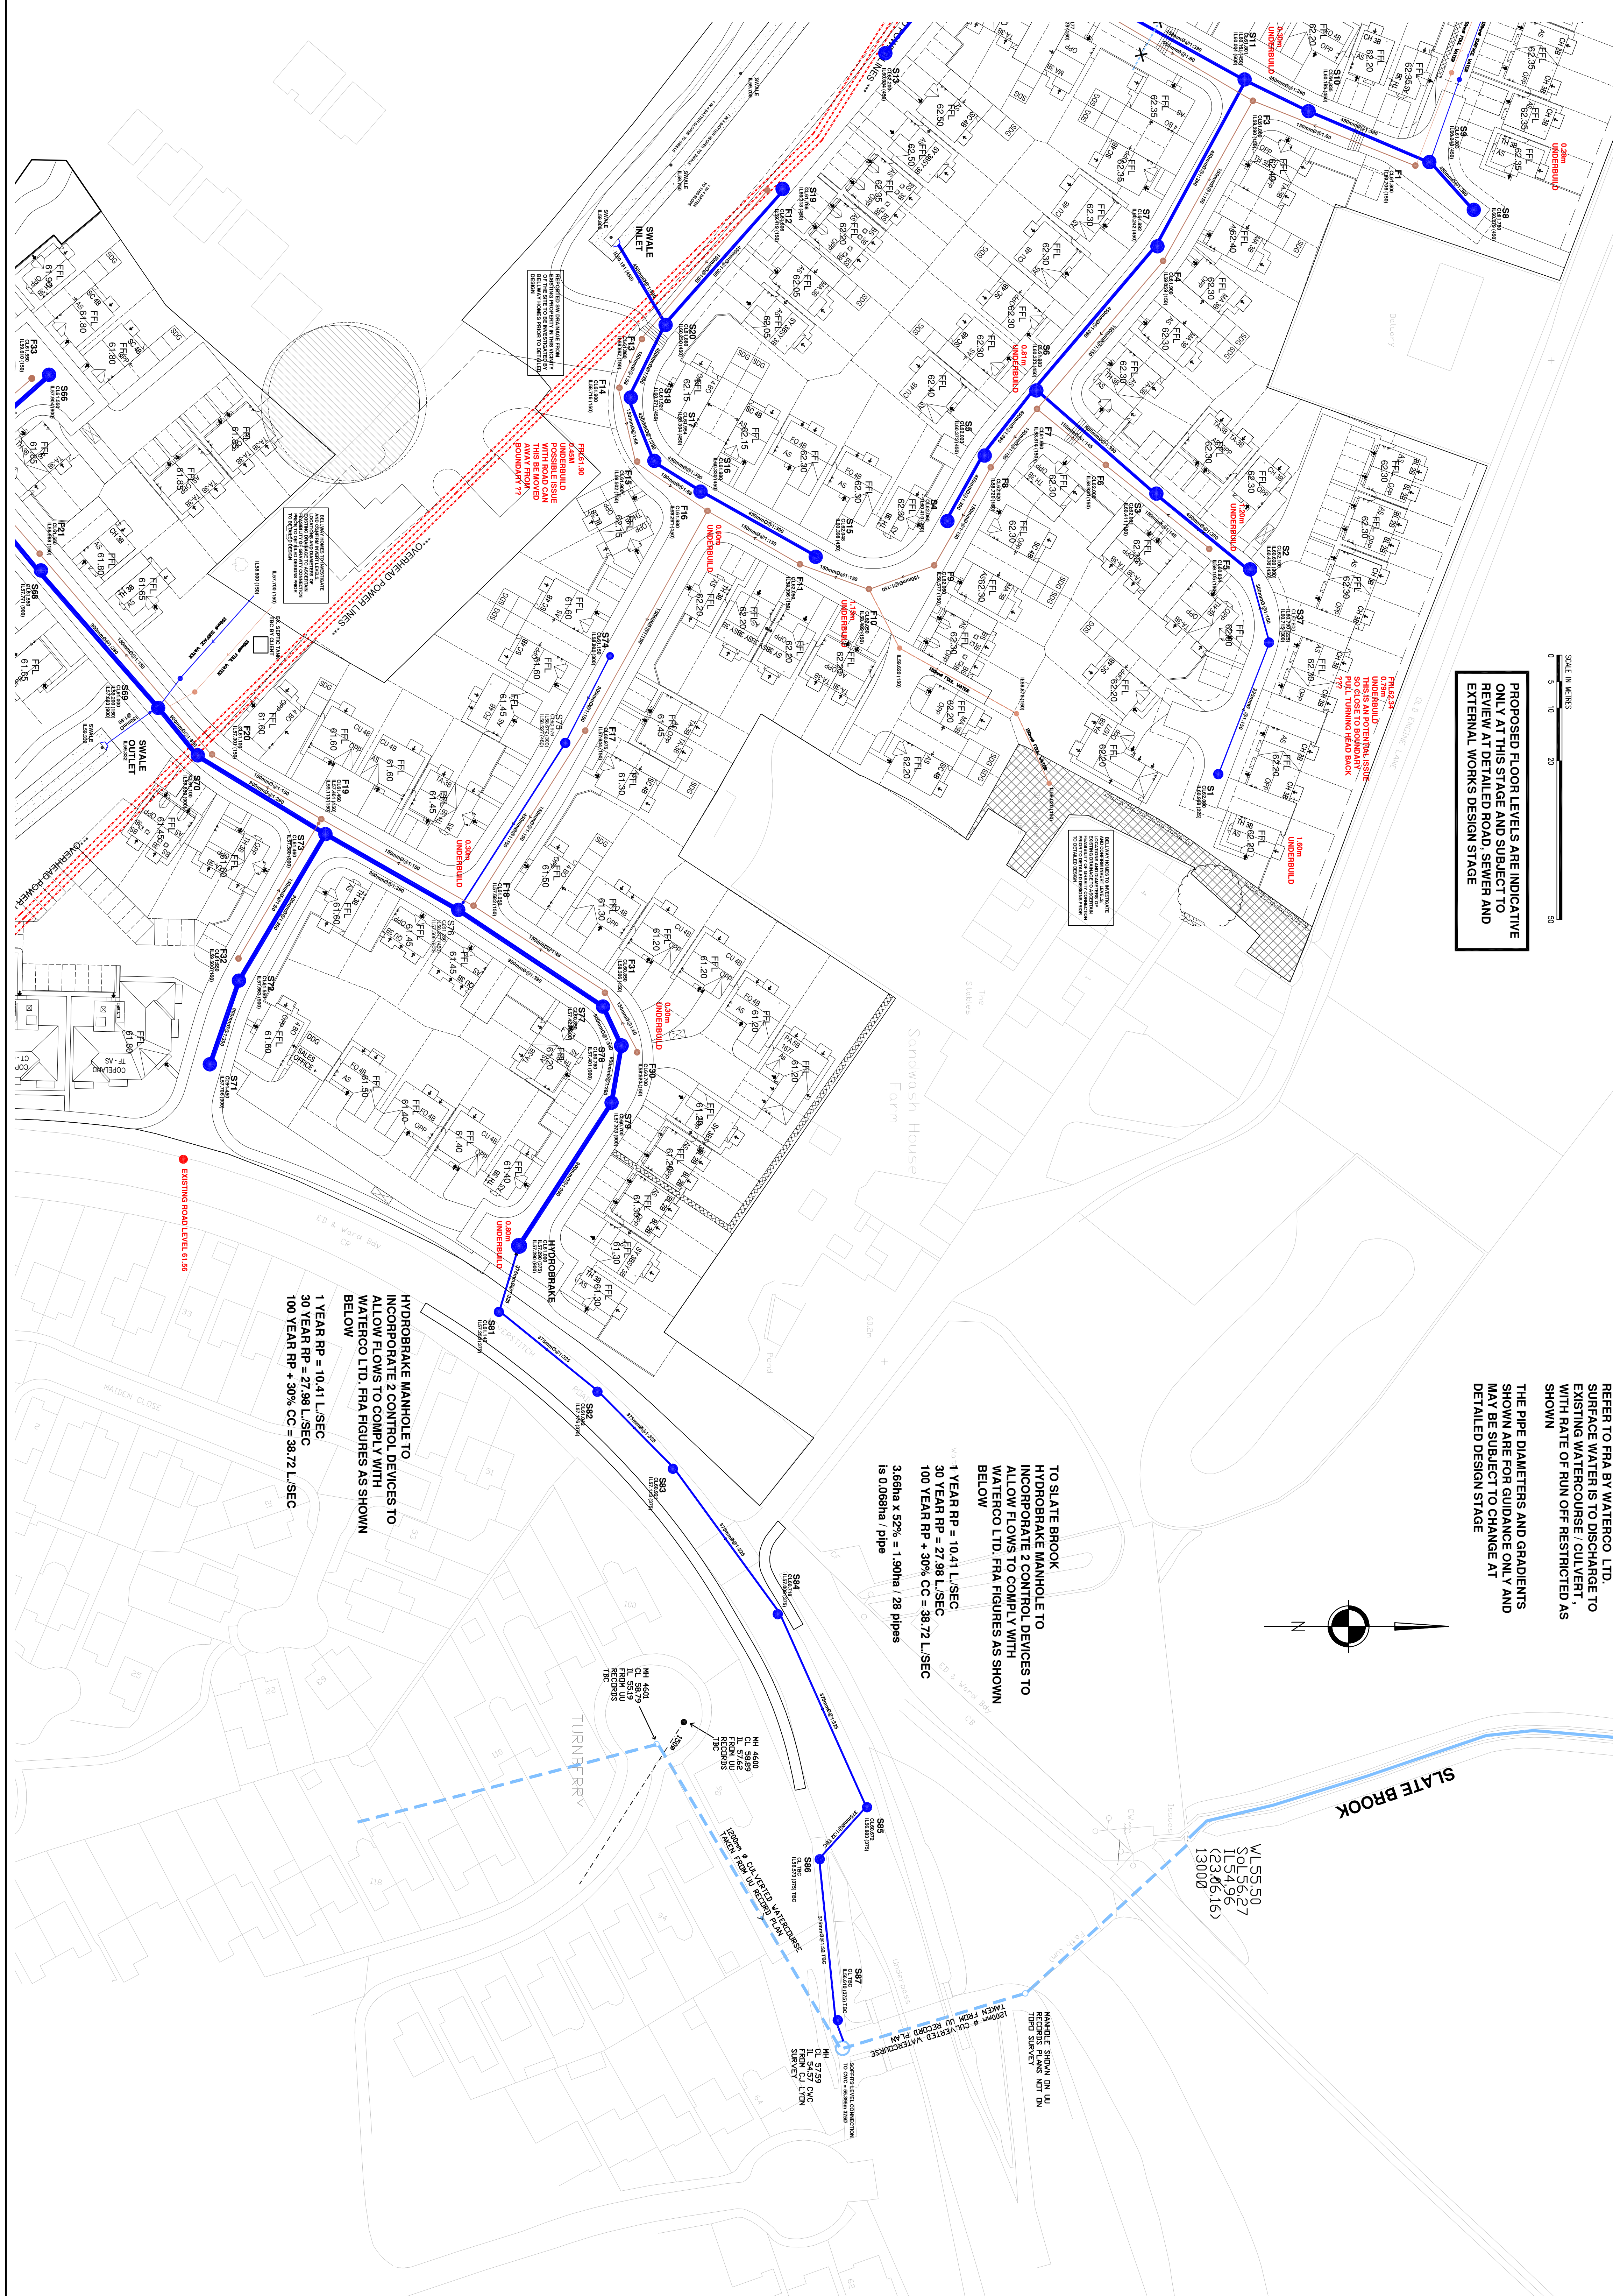

Client	BELLWAY LIVERPOOL LIMITED
Job Title	LATHOM PASTURES PHASE 2 DRAINAGE STRATEGY PLAN
Scale	1:200
Sheet	08M
Drawing No	192202/02/2
Date	22/02
Drawn by	1900
Checked by	08M