


Elevation



Plan

1.8m High Close Boarded Timber Fence

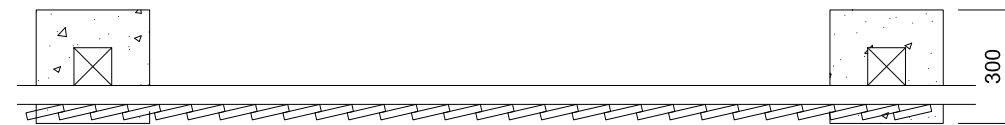