

N.B. All preparatory works adjacent to existing trees should be in accordance with BS5937 and any works (including planting) within RPAs to be carried out in accordance with the approved arboricultural method statement and guidance, using hand-dig methods if necessary.


N.B. Woodland Wildflower Mix is to be sown with Emorsgate 'EW1'. Wildflowers for Woodland. Seed mix is to be planted as an understorey to existing trees and is inclusive of areas identified as proposed swales. Mix contains species suitable for marginal soils as well as woodland.  
Drainage details, site clearance and extent of woodland wildflower mix to be confirmed as part of detailed design.

KEY

- Site Boundary
- Proposed Paths
- Existing & Retained Trees  
Root Protection Area (RPA) shown in orange, refer to arboricultural information for details
- Existing & Retained Hedgerows  
Root Protection Area (RPA) shown in orange, refer to arboricultural information for details
- Proposed Soft Works
  - Specimen Trees
  - Multistem Tree/Specimen Shrub
  - Specimen Shrubs
  - Native Mixed Hedgerows
  - Ornamental Hedges
  - Mixed Ornamental Beds (total=683m2)
  - Groundcover Mixes (total = 410m2)
  - Mixed Grass & Wildflower (total = 7192m2)  
Seeded - sown to supplier's recommendations
  - Service Verges/Species-Rich Grass Mix (total = 5315m2)  
Seeded - sown to supplier's recommendations
  - Amenity Grass (total = 4636m2)  
Turf to front lawns, seeded elsewhere
  - Gravel over geotextile

General Notes

- Drawing illustrates design intent, used for planning purposes
- This drawing is to be read in conjunction with all relevant drawings and documents associated with this project.
- All surveyed information including levels and layout is provided by others
- All existing and proposed dimensions, levels and locations to be checked and verified by the main contractor on site prior to the commencement of the works and any anomalies reported to the engineer.
- All planting adjacent to existing trees should be undertaken with supervision of appointed arboriculturalist.
- All listed products and seed mixes, to be installed to suppliers recommendations.
- Refer to Ecological Information for details of existing and retained habitat areas.
- Building foundations to be confirmed by engineer with reference to planting proposals and NHBC guidance or similar, where relevant.
- Refer to engineer's details for level and drainage information.

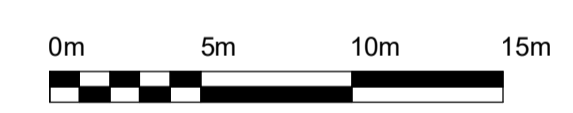

PL01	17/12/20	First Issue	WH	CG	PB
Rev	Date	Description	DRA	CHK	APP

Project  
Phase 2, Lathom Pastures, Skelmersdale, Lancashire

Client  
Bellway Homes (NW Division) Ltd.

Drawing Title  
Planting Plan (Page 3 of 7)

Status	Date	Scale
Preliminary	December 2020	1:250 @ A1


Drawn	Designed	Checked	Approved
WH	WH	PB	PB

DWG No.	Revision
MAN.1154.023.ENZ.XX.XX.DR.L.45.403	PL01



BRISTOL 01454 269 237 www.enzygo.com  
MANCHESTER 0161 413 6444  
SHEFFIELD 0114 321 5151 hello@enzygo.com

Location Plan - NTS @ A1

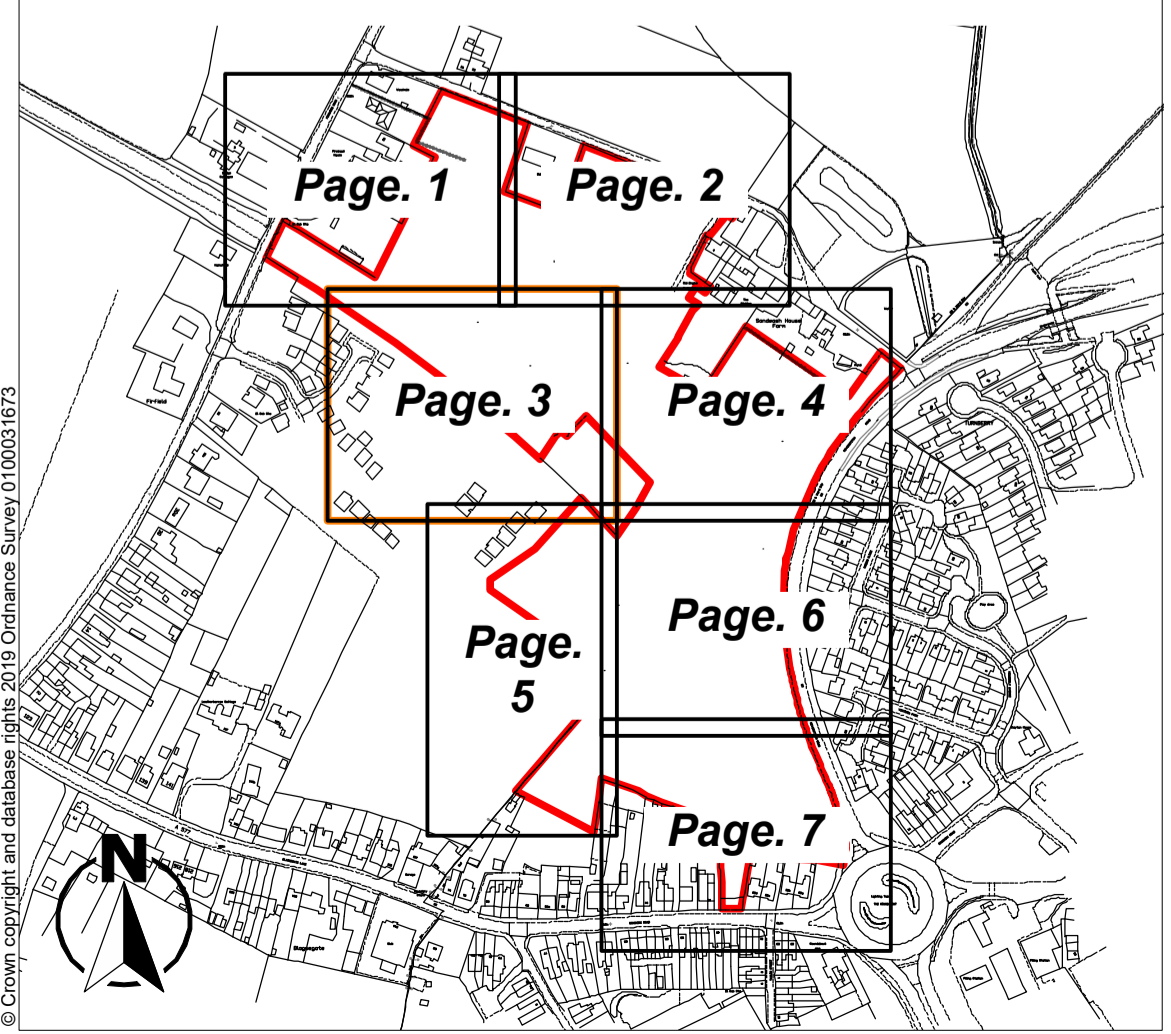

© Crown copyright and database right 2019 Ordnance Survey 100051673

