

Do not scale other than for Local Authority Planning purposes.

Copyright © 2018 Bellway Homes Limited. All rights reserved. Limited reproduction and distribution permitted for the sole purpose of the planning of this named development only.


The windows indicated to the side elevations are optional windows only. The default position will be that each of these windows is included unless referred to as omitted on the separate materials schedule or external finishes plan.

The location of the rainwater downpipes is illustrative only. The detailed engineering layout will illustrate the plot specific location of the downpipes, and this must be followed.


Ground Floor	43.24m <sup>2</sup>	465ft <sup>2</sup>	Floor areas measured to face of structure. Areas below 1.5m height excluded.
First Floor	42.29m <sup>2</sup>	455ft <sup>2</sup>	
Total Area	85.53m <sup>2</sup>	921ft <sup>2</sup>	

Ground Floor	42.52m <sup>2</sup>	458ft <sup>2</sup>	Floor areas measured to face of finish. Areas below 1.5m height excluded.
First Floor	41.59m <sup>2</sup>	448ft <sup>2</sup>	
Total Area	84.11m <sup>2</sup>	905ft <sup>2</sup>	

NDSS COMPLIANT AS A 4 PERSON DWELLING

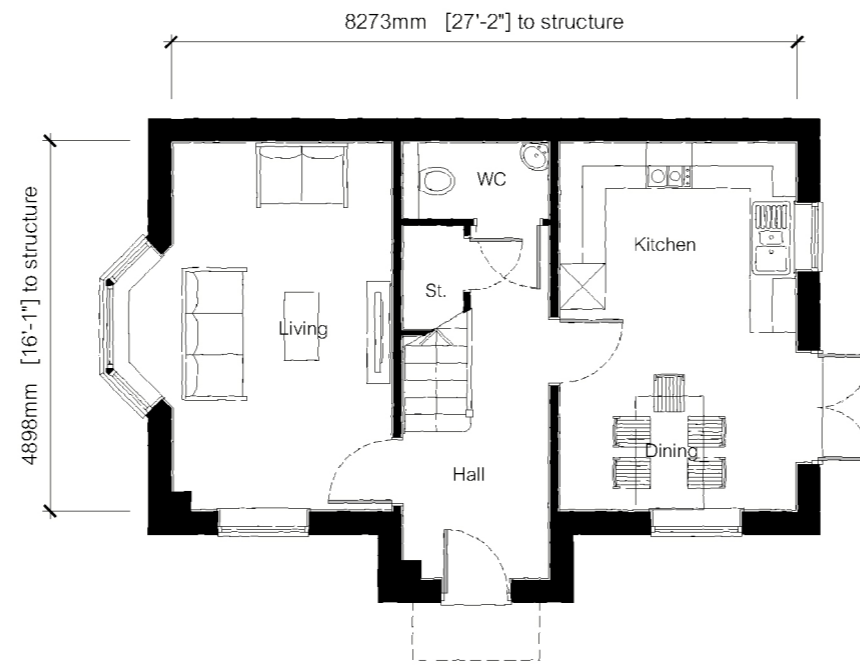

Ground Floor Plan

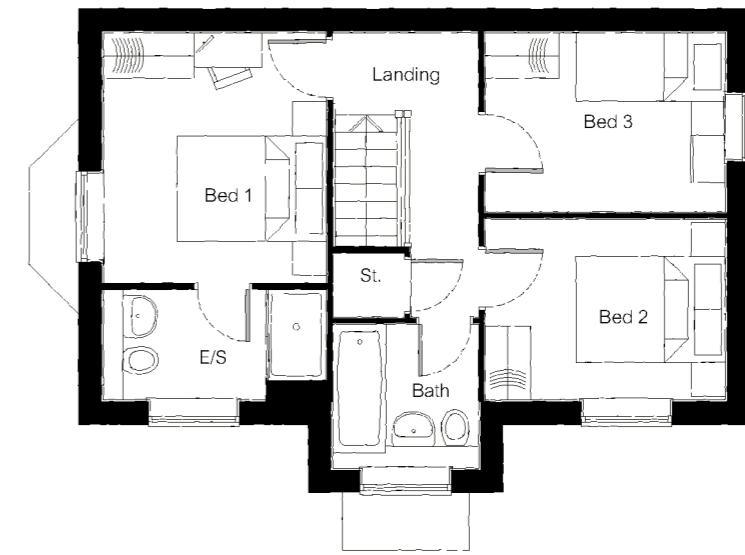

First Floor Plan

