


Elevation

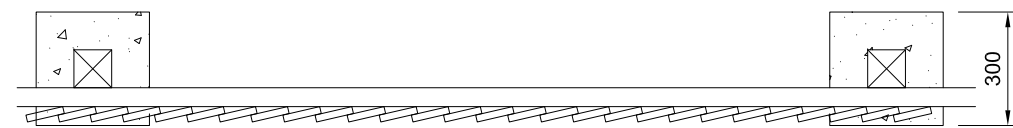

Plan

2m Close Boarded Timber Fence