


Proposed:
 To be used for the planning process only. It is not intended to be used for construction purposes. What is shown on this plan is subject to change without notice. All dimensions and levels are approximate and subject to change. The client is responsible for providing accurate information. 

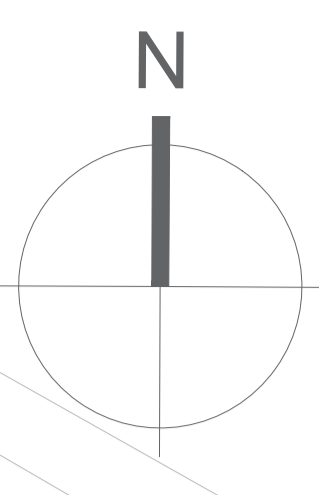

Hard Surface Key

- Proposed Adaptable Carriageway
- Proposed Adaptable Footpath
- Proposed Adaptable Footpath, drive crossings & pathway crossings
- Proposed Adaptable grass verge
- Private Shared Drive
- Private Parking Bays / Drives
- Private Footpaths
- Managed Pathways and Footpath / Cycleways
- Adaptable Ramp
- Access to sub-station / Pump station

*Road & Pavements to Adoptable Standards. Refer to Engineers drawings for details.


General Notes

This drawing needs to be read in conjunction with the following plans:

- Landscaping Layout
- Boundary Treatment Plan
- Materials Plan
- Hard Surfacing Plan


References

Highways - CBD Transport Plan (access) CBO-0603-002 rev D dated February 2020
 OS Plan - Licence no. 10002432
 Topographical Survey - Survey Operations drawing no. 20G140001 dated August 2020
 Tree Survey - Ascorta P.1280.19.01 sheets 1-3 dated August 2020
 Red Edge Boundary - Informed by Title plans refer to EBA plan BHNW118 EB1 overlays 1-6 & Planning Application Requirements of client

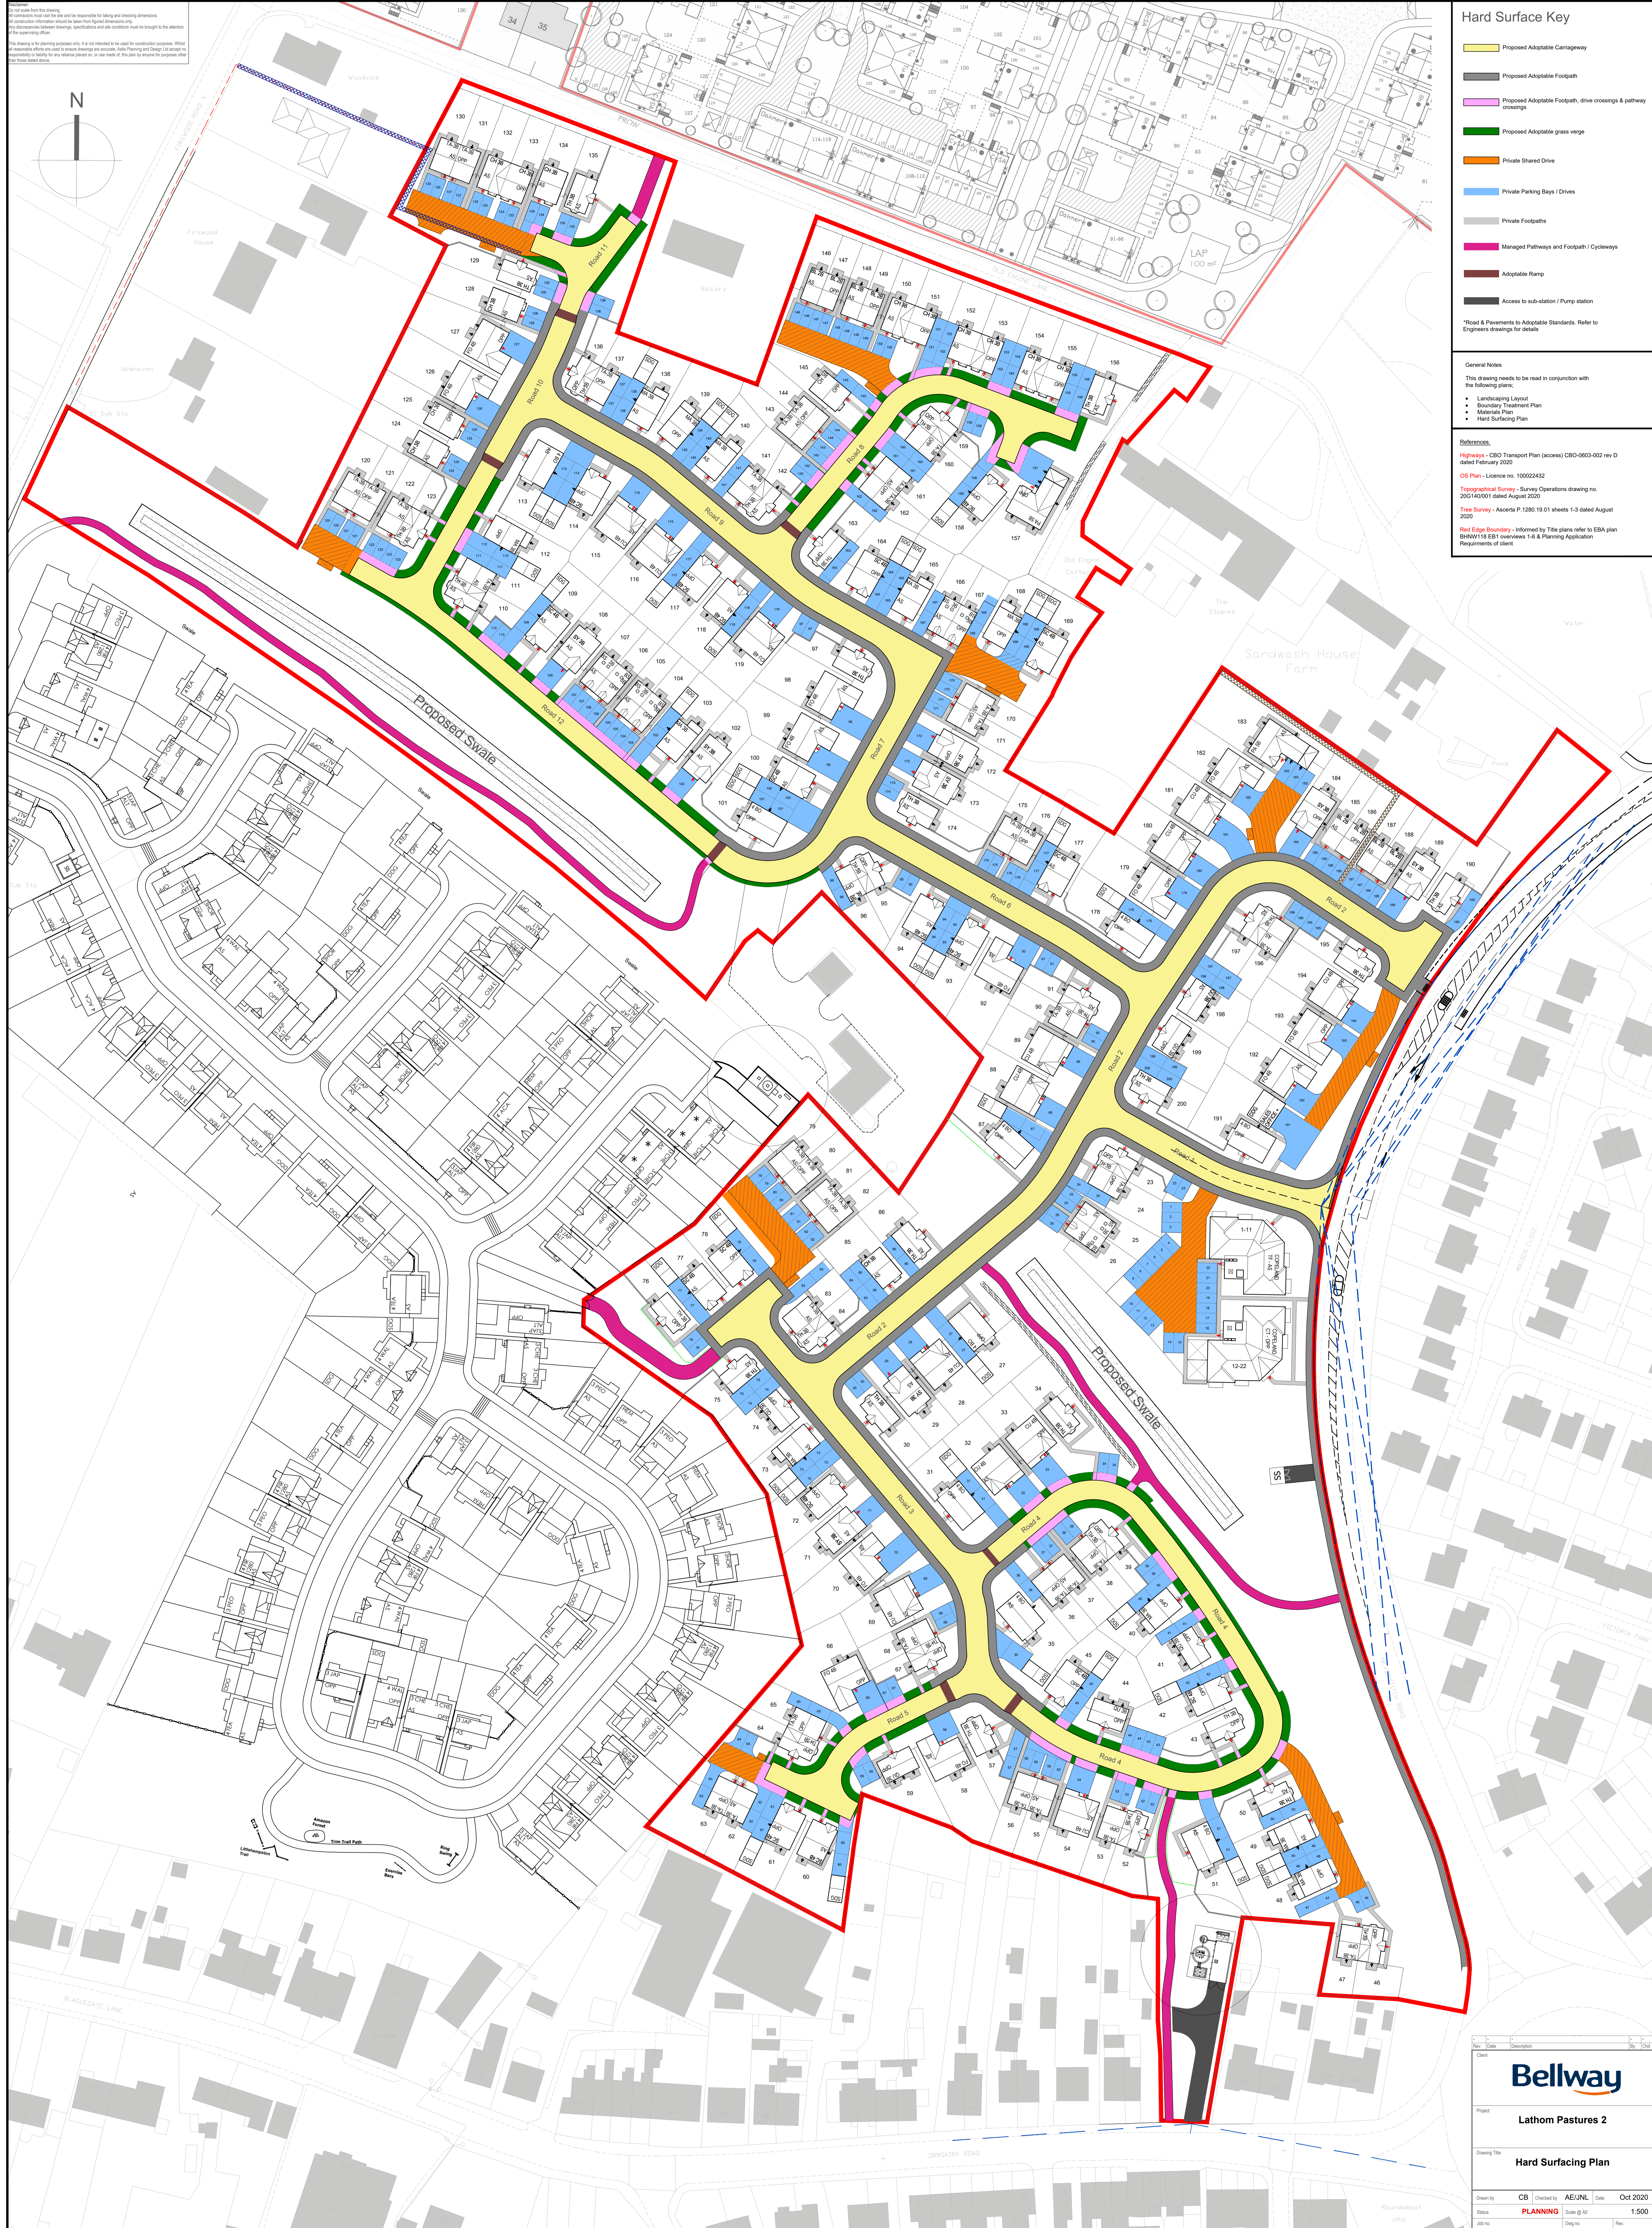

LATHOM PASTURES 2

HARD SURFACING PLAN

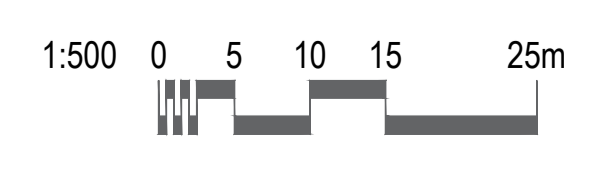

Client	Bellway			
Project	Lathom Pastures 2			
Drawing Title	Hard Surfacing Plan			
Drawn by	CB	Checked by	AE/JNL	Date
State	PLANNING	Scale	B @ A3	1:500
JHB no.	BHNW118	Dep't	HS01	
<small>The Steam Mill, Steam Mill Street, Chester, CH3 5JF. 01244 886644. info@adpld.co.uk www.adpld.co.uk</small>				

This drawing is the copyright of Adrian Planning & Design Ltd and shall remain the client's property. It is not to be used for any other purpose without the written authority of Adrian Planning & Design Ltd.