

Do not scale other than for Local Authority Planning purposes.

Copyright © 2018 Bellway Homes Limited. All rights reserved. Limited reproduction and distribution permitted for the sole purpose of the planning of this named development only.


The windows indicated to the side elevations are optional windows only. The default position will be that each of these windows is included unless referred to as omitted on the separate materials schedule or external finishes plan.

The location of the rainwater downpipes is illustrative only. The detailed engineering layout will illustrate the plot specific location of the downpipes, and this must be followed.


Ground Floor	55.46m ²	597ft ²	Floor areas measured to face of structure. Areas below 1.5m height excluded.
First Floor	68.56m ²	738ft ²	
Total Area	124.02m²	1335ft²	

Ground Floor	54.14m ²	583ft ²	Floor areas measured to face of finish. Areas below 1.5m height excluded.
First Floor	67.72m ²	729ft ²	
Total Area	121.86m²	1312ft²	

NDSS COMPLIANT AS A 5 PERSON DWELLING
Areas shown exclude garage

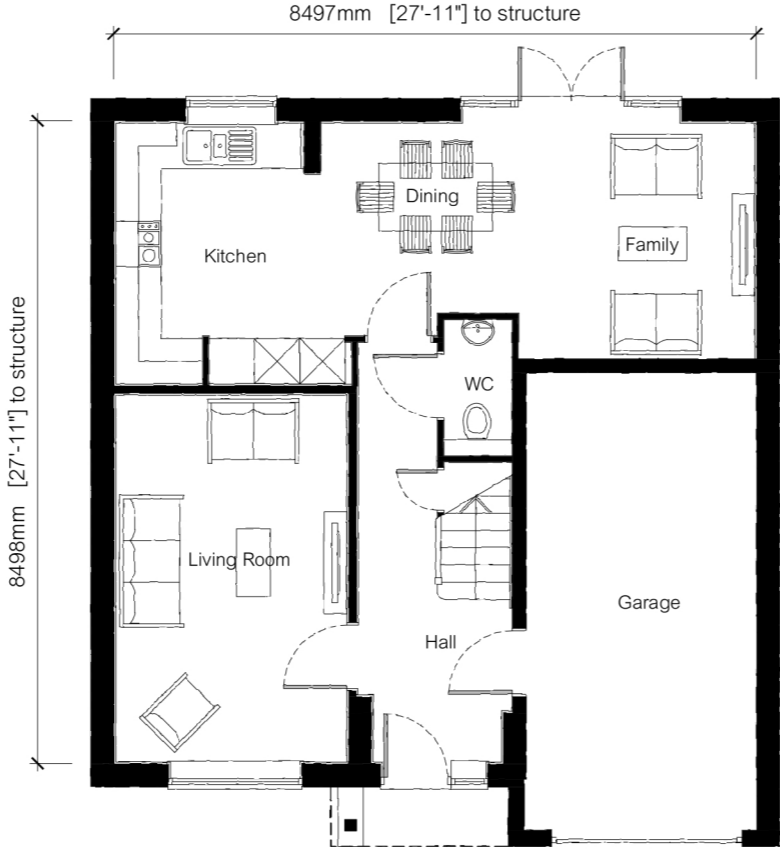

Ground Floor Plan

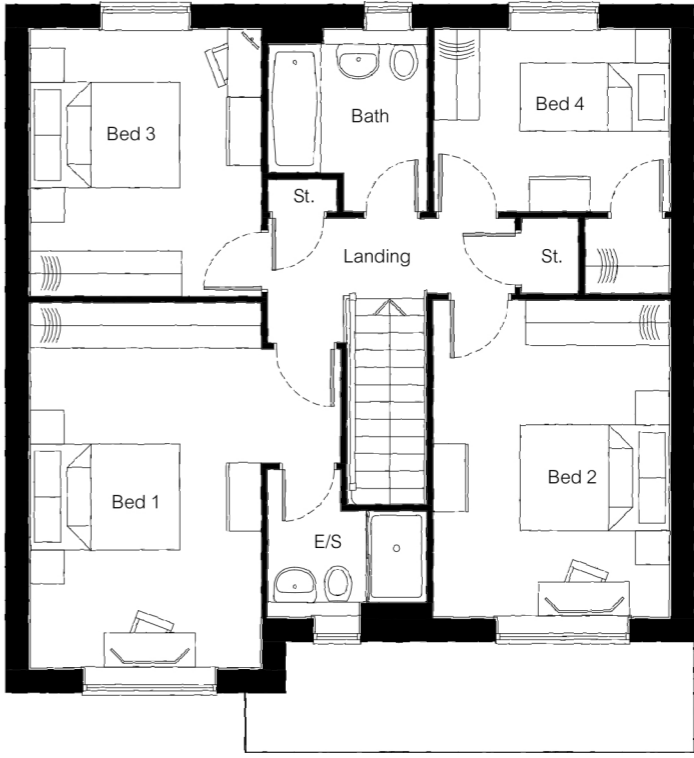

First Floor Plan

