



Disclaimer:
 Do not scale from this drawing.
 All construction shall be in accordance with the approved planning permission.
 All dimensions shall be in millimetres unless otherwise stated.
 All measurements shall be taken from the finished floor level unless otherwise stated.
 The drawing is for planning purposes only. It is not intended to be used for construction purposes. When used for construction purposes, it shall be subject to the approval of the relevant authority.
 No responsibility is accepted for any errors or omissions, or for any loss or damage, or for any delay, arising from the use of this drawing.

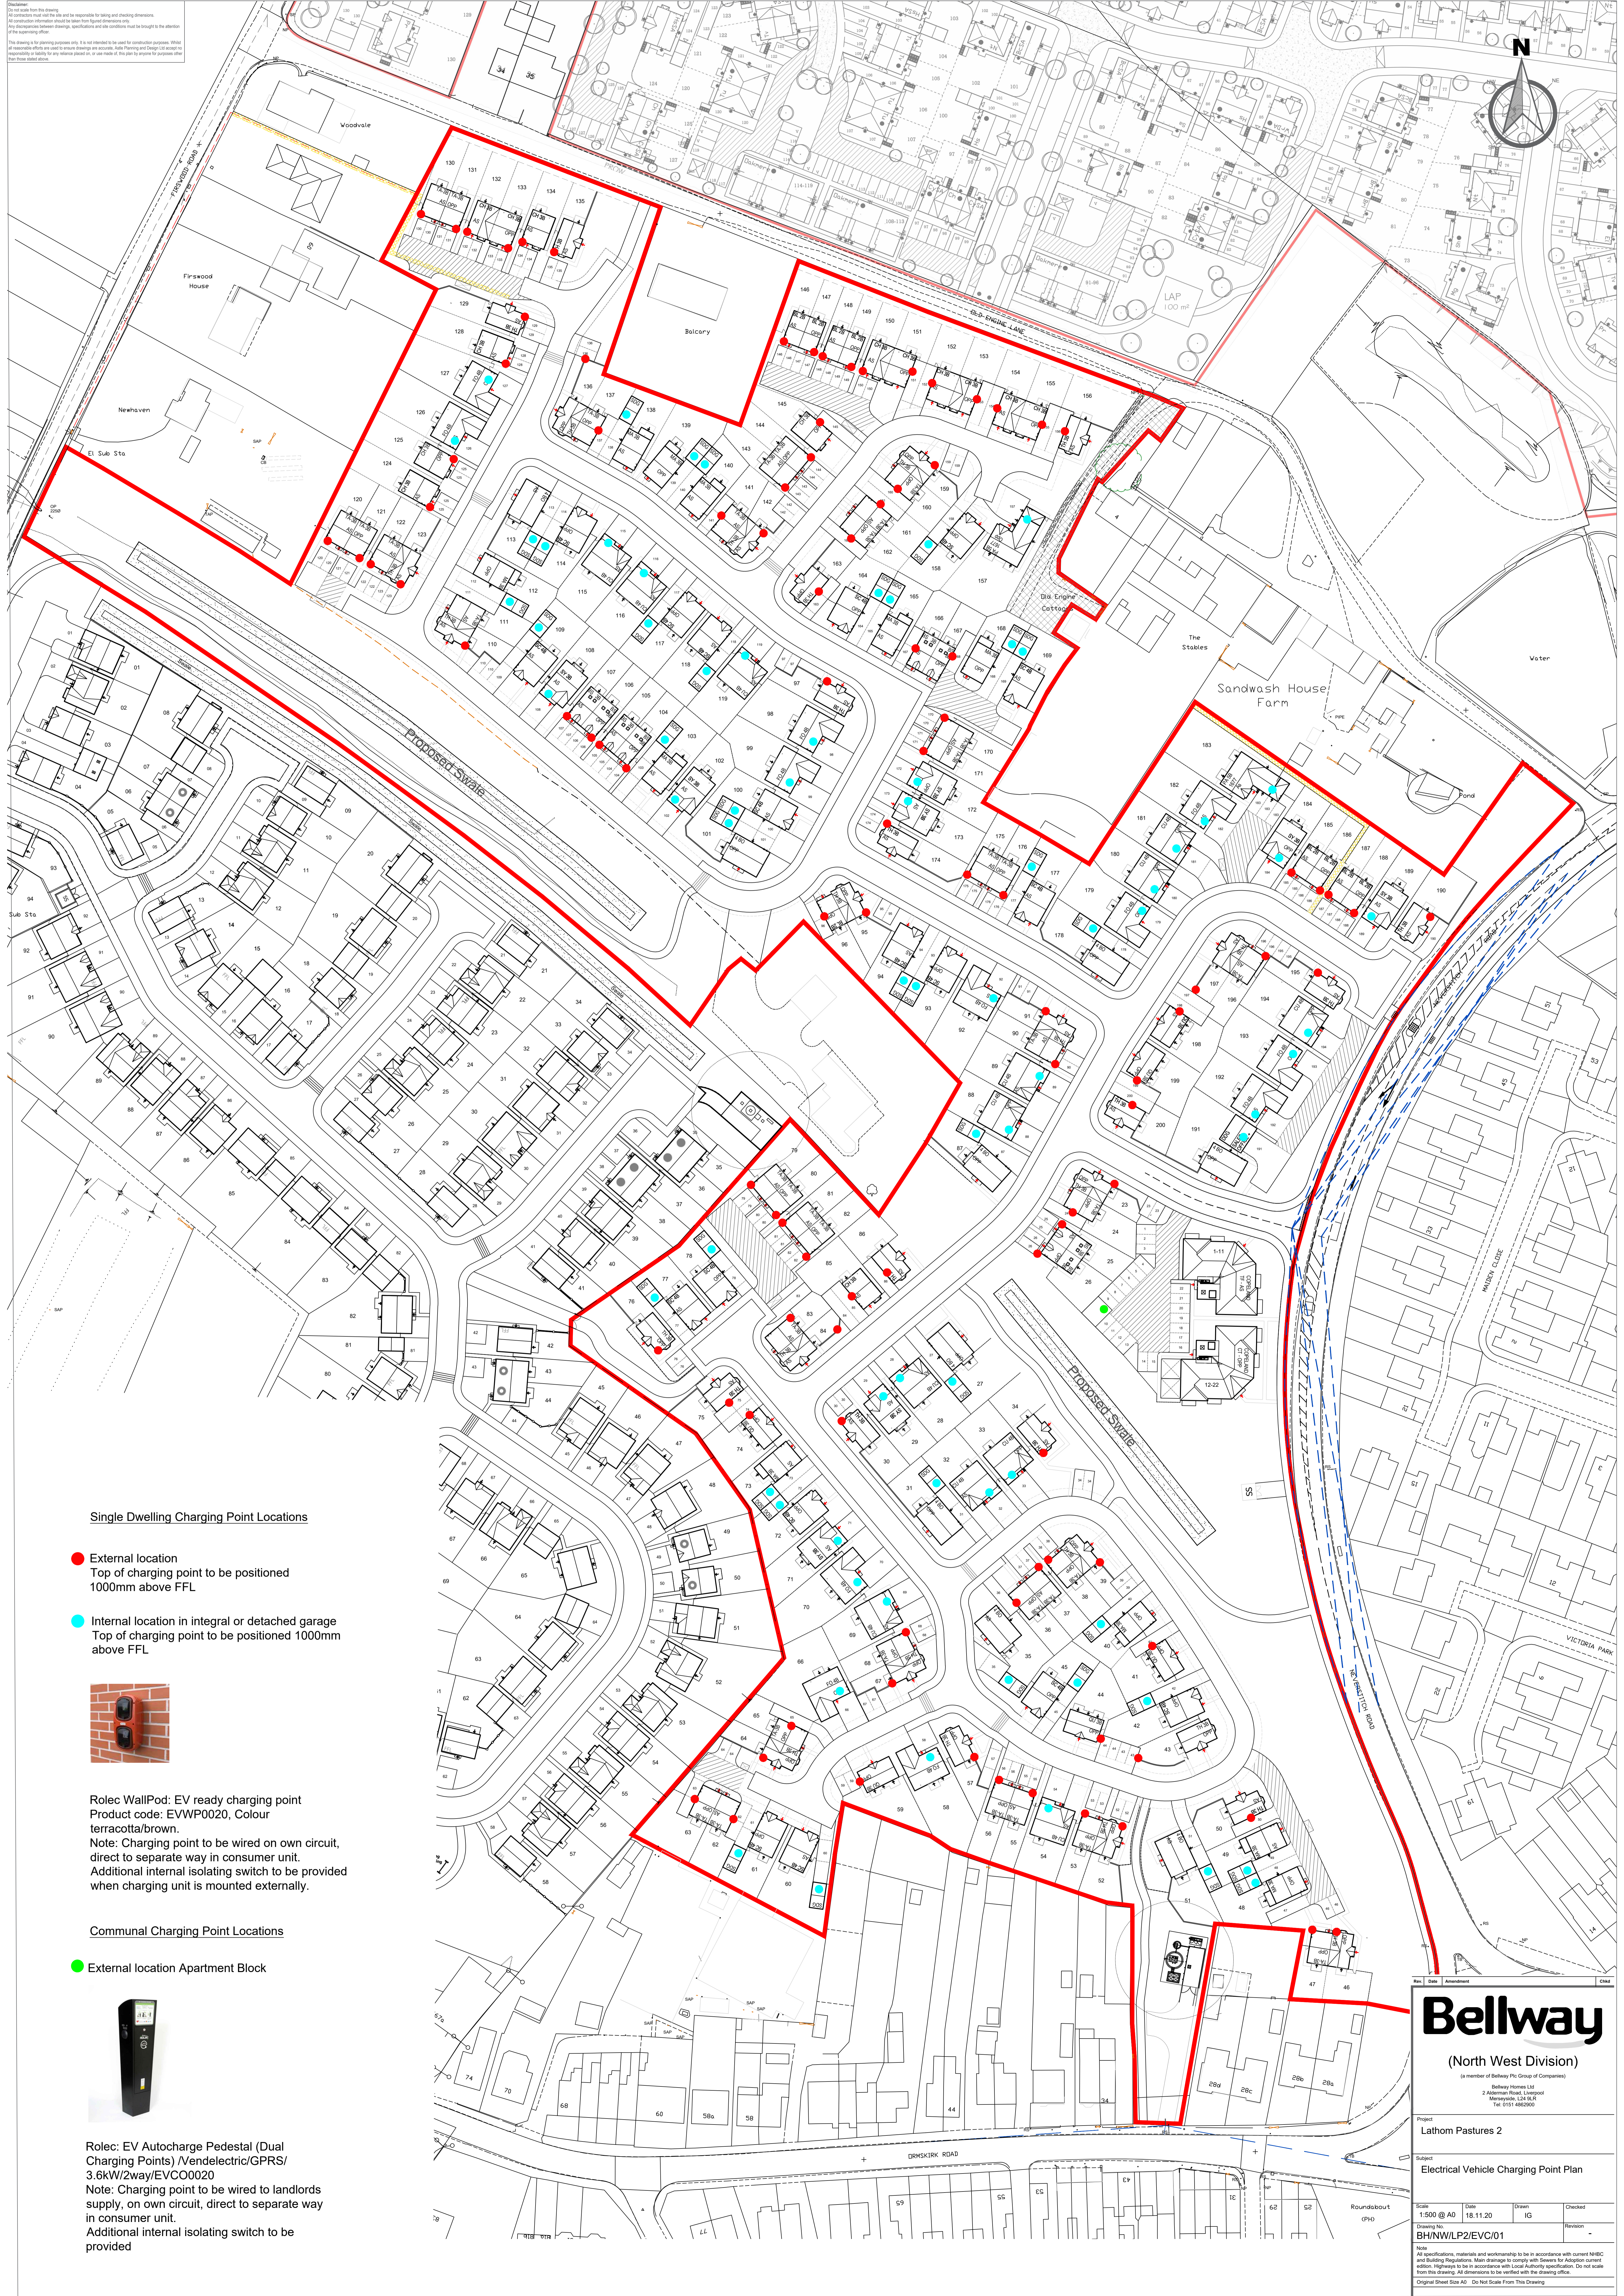

Single Dwelling Charging Point Locations

- External location
Top of charging point to be positioned 1000mm above FFL
- Internal location in integral or detached garage
Top of charging point to be positioned 1000mm above FFL

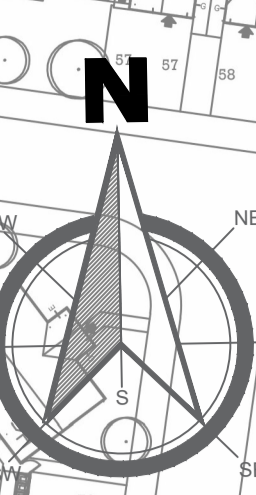

Rolec WallPod: EV ready charging point
 Product code: EVWP0020, Colour terracotta/brown.
 Note: Charging point to be wired on own circuit, direct to separate way in consumer unit.
 Additional internal isolating switch to be provided when charging unit is mounted externally.

Communal Charging Point Locations

- External location Apartment Block



Rolec: EV Autocharge Pedestal (Dual Charging Points) /Vendelectric/GPRS/ 3.6kW/2way/EVCO0020
 Note: Charging point to be wired to landlords supply, on own circuit, direct to separate way in consumer unit.
 Additional internal isolating switch to be provided

Bellway
 (North West Division)
 (a member of Bellway Plc Group of Companies)
 Bellway Homes Ltd
 2 Alderman Road, Liverpool
 Merseyside L24 6UR
 Tel: 0151 4828600

Project: **Lathom Pastures 2**
 Subject: **Electrical Vehicle Charging Point Plan**

Scale: 1:500 @ A0	Date: 18.11.20	Drawn: IG	Checked:
Drawing No: BH/NW/LP2/EVC/01	Revision:		

Note:
 All specifications, materials and workmanship to be in accordance with current NHBC and Building Regulations. Main drainage to comply with Sewers for Adoption current edition. Highway to be in accordance with local authority specifications. Do not scale from this drawing. All dimensions to be verified with the drawing office.
 Original Sheet Size A0 - Do Not Scale From This Drawing