

The Copyright of this drawing belongs to DC Architectural Designs, and shall not be used or reproduced in any form without its express permission. The moral right of the author is hereby asserted. Do not scale from this drawing - Work to figured dimensions only. All dimensions to be checked on site prior to the execution of any work. For the avoidance of doubt all finishes unless otherwise stated. Where any discrepancy is found to exist within or between drawings and/or documents it should be reported to the designer immediately. DC Architectural Designs, shall not be liable for any use of drawings and documents for any purpose other than for which they were prepared by or on behalf of DC Architectural Design. Please send corrections and error reports to: daniel.cramm@dc-ad.co.uk

REV/	DATE	AMENDMENT	by

PLANNING


CLIENT
Mr G Davies

JOB TITLE
Land at No. 10,
Love Lane,
Bridgnorth,
Shropshire


DRAWING
Proposed Plans

DC architectural design
 e: daniel.cramm@dc-ad.co.uk
 m: +44 (0) 7900 455 552
 w: www.dc-ad.co.uk

SCALE	DATE	DATE
1:100@A3		OCT 20
DRAWN	CHECKED	
DC		
JOB NO		
20072		
DWG NO	REV	
100		

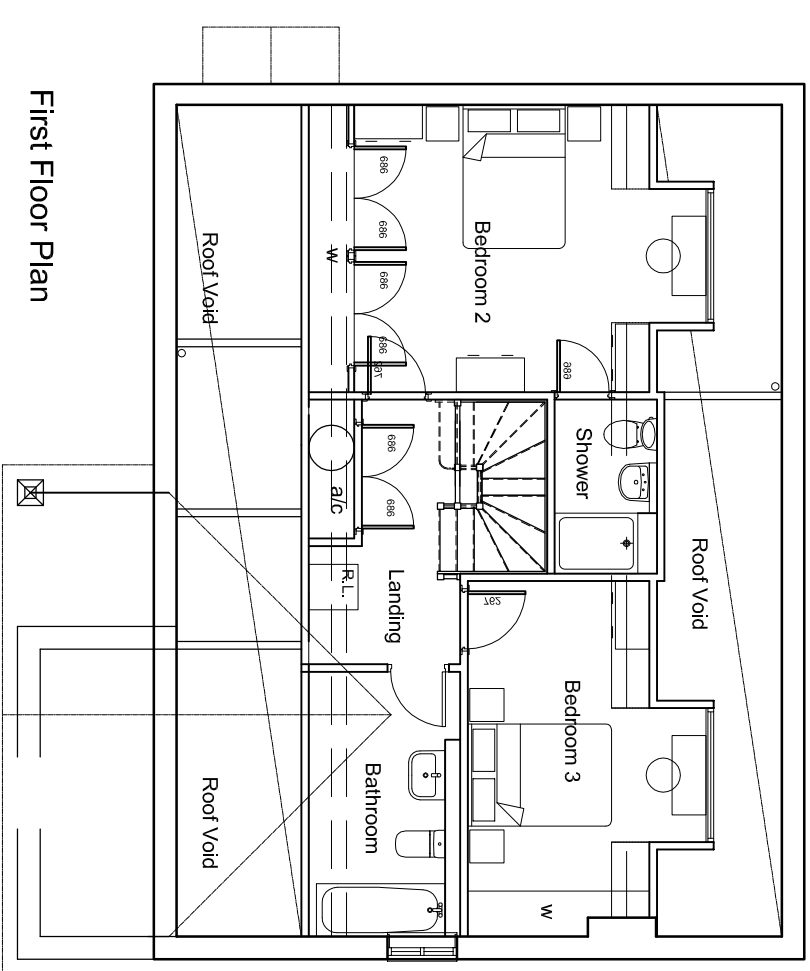

First Floor Plan

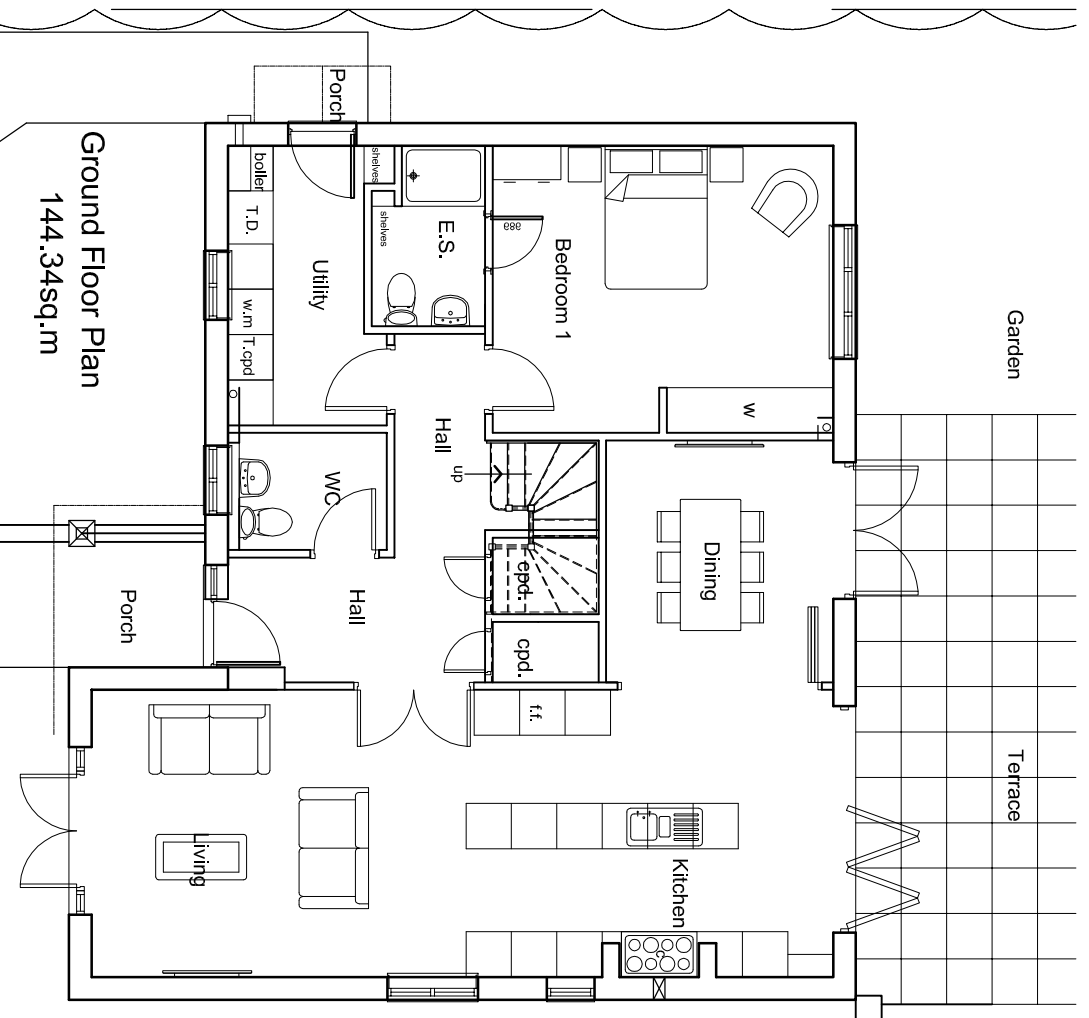

Ground Floor Plan
144.34sq.m