


8, 12 LANCASTER GROVE
LONDON
NW3 4NX
TEL. 02078 134592
ARCHITECT@PROJECTIONARCHITECTS.COM
WWW.PROJECTIONARCHITECTS.COM



PLEASE NOTE
1. All dimensions to be verified on site.
2. All dimensions are in millimetres.
3. No work shall commence until all approvals and agreements have been obtained. These include, Planning, Building Regulations, Thames Water and Party Wall.
4. The Copyright of this drawing belongs to Projection Architects Ltd.

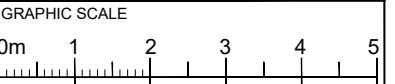

- NOTES:
- EXISTING WALL
 - DEMOLISHED WALL
 - PROPOSED NEW CAVITY WALL
 - PROPOSED STUD WALL
 - PROPOSED INTERNAL BLOCK WALL
 - PROPOSED DORMER WALL
 - BOUNDARY LINE


PROJECT
SINGLE STOREY REAR EXTENSION

ADDRESS
391 Downham Way
BROMLEY
BR1 5EW


CLIENT
MR. PAUL MANDZHUKOV

TITLE
Existing & Proposed Ground floor

DATE 05/01/2021	PROJECT NUM: P-20.086
SCALE 1/100 (@ A3)	DRAWING NUM:
REV. B	STATUS PL
A-01	

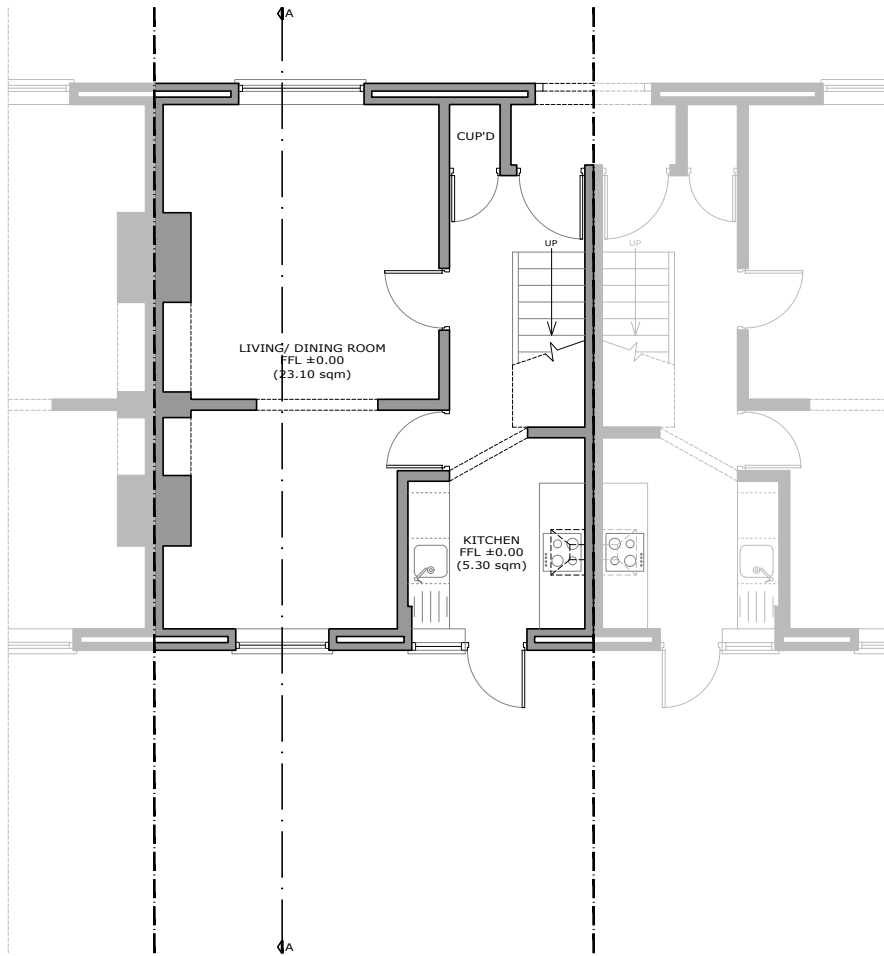

EXISTING GROUND FLOOR

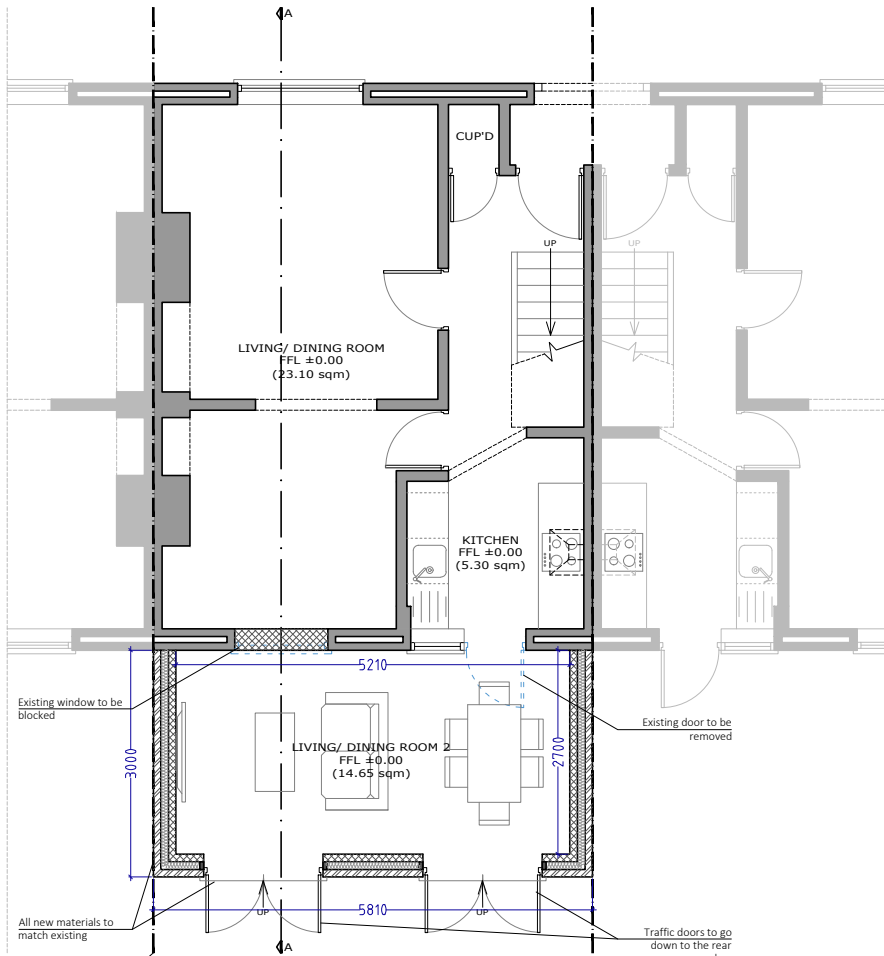

PROPOSED GROUND FLOOR