


PLEASE NOTE

1. All dimensions to be verified on site.
2. All dimensions are in millimetres.
3. No work shall commence until all approvals and agreements have been obtained. These include, Planning, Building Regulations, Thames Water and Party Wall.
4. The Copyright of this drawing belongs to Projection Architects Ltd.

GRAPHIC SCALE

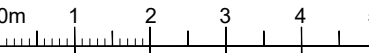

NOTES:

- EXISTING WALL
- DEMOLISHED WALL
- PROPOSED NEW CAVITY WALL
- PROPOSED STUD WALL
- PROPOSED INTERNAL BLOCK WALL
- PROPOSED DORMER WALL
- BOUNDARY LINE

PROJECT

SINGLE STOREY
REAR EXTENSION

ADDRESS

391 Downham Way
BROMLEY
BR1 5EW

CLIENT

MR. PAUL MANDZHUKOV

TITLE

Existing & Proposed
Rear Elevation

DATE

05/01/2021

PROJECT NUM:

P-20.086

SCALE

1/100 (@ A3)

DRAWING NUM:


A-06

REV.


B

STATUS

PL

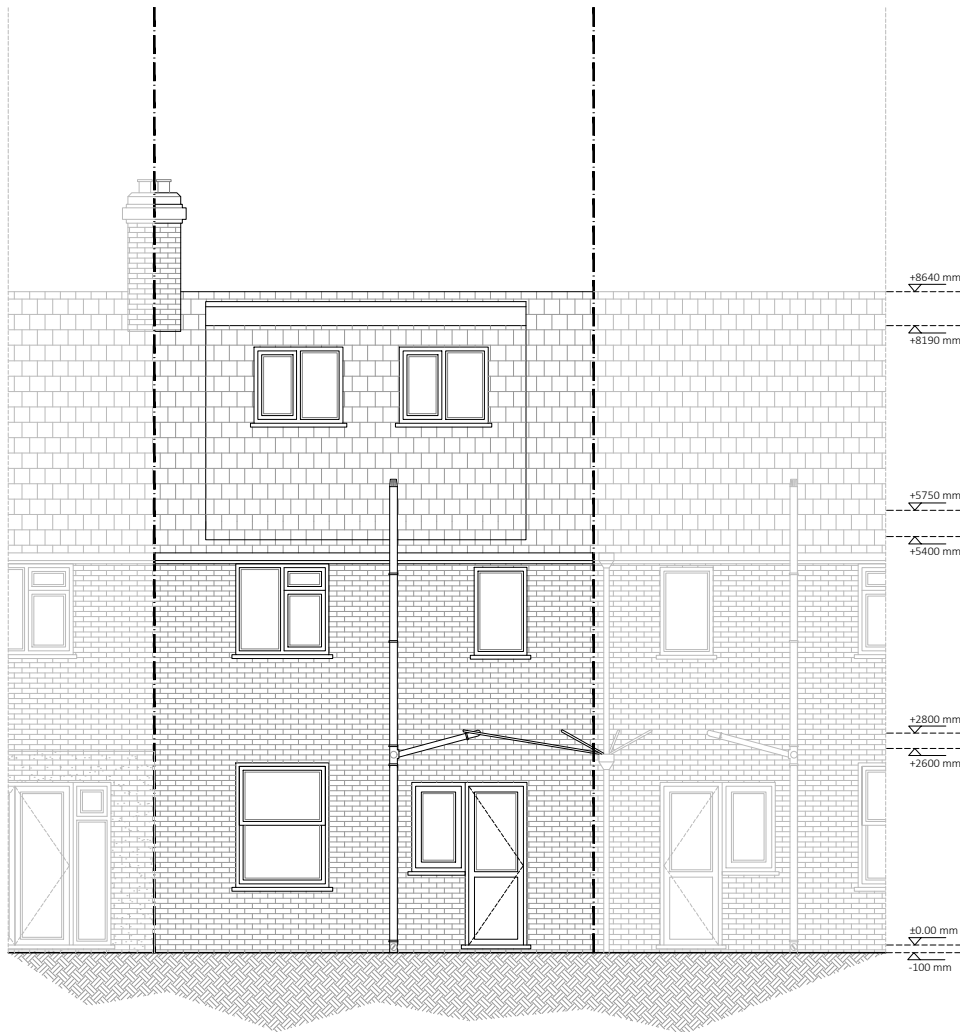

EXISTING REAR ELEVATION

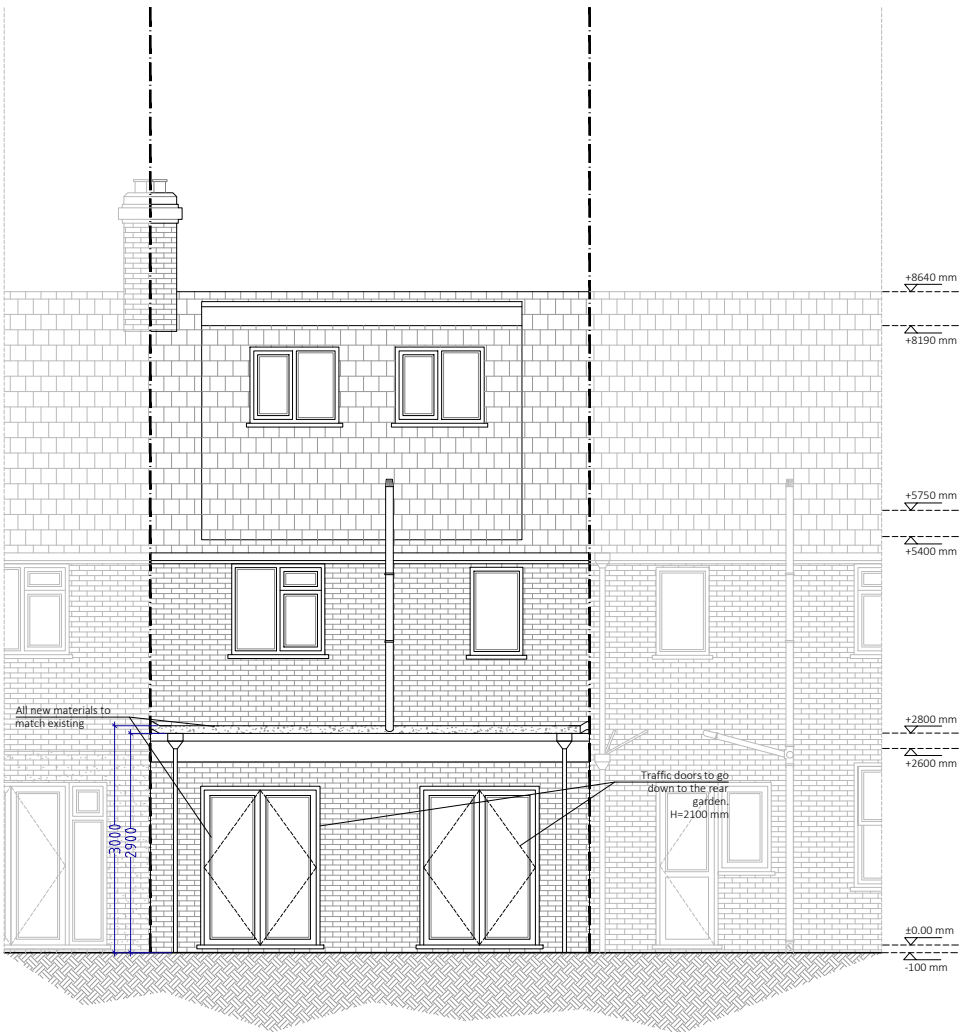

PROPOSED REAR ELEVATION