




01 Timber slatted backless bench to match existing

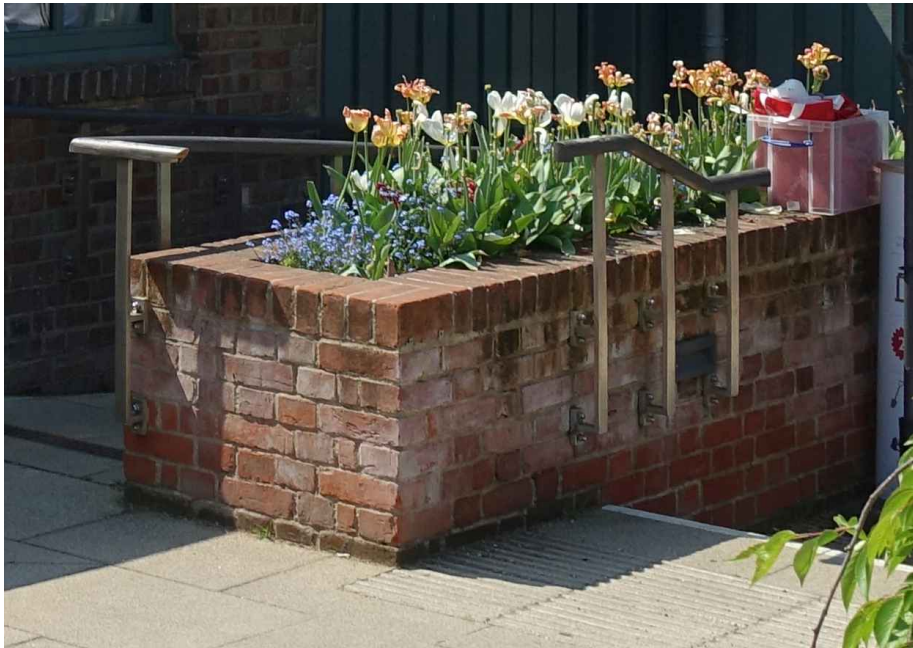

02 Brick planter with stainless steel handrail and planting to match existing



03 Marshall's Urbex textured paving to match existing

GENERAL NOTES:
1. DO NOT SCALE FROM THIS DRAWING. DIMENSIONS GOVERN.
2. ALL DIMENSIONS ARE IN METRES UNLESS NOTED OTHERWISE.
3. ALL DIMENSIONS SHALL BE VERIFIED ON SITE BEFORE PROCEEDING WITH THE WORK.
4. JON SHEAFF AND ASSOCIATES SHALL BE NOTIFIED IN WRITING OF ANY DISCREPANCIES.
5. ALL DIMENSIONS ARE NOMINAL DIMENSIONS.
6. JON SHEAFF AND ASSOCIATES ACCEPT NO LIABILITY FOR ANY EXPENSE LOSS OR DAMAGE OF WHATEVER NATURE AND HOWEVER ARISING FROM ANY VARIATION MADE TO THIS DRAWING OR IN THE EXECUTION OF THE WORK TO WHICH HAS NOT BEEN REFERRED TO THEM AND PRIOR APPROVAL OBTAINED.

Rev	Date	Description	Drn	Chk
CLIENT				
ENGLISH HERITAGE				
<div></div> <div>JON SHEAFF&ASSOCIATES</div>				
PROJECT				
ELTHAM PALACE - RAMP TO VISITOR CENTRE				
DRAWING TITLE				
MATERIALS PALETTE				
STATUS				
PLANNING				
DRAWN BY VS	DATE 04.01.2021	SCALE NA	CHECKED SG	
JOB NO. A1807	DRAWING NO. A1807-EPR-L-DR-501		REV. PL0	