




EXISTING FRONT ELEVATION
(NO CHANGE)

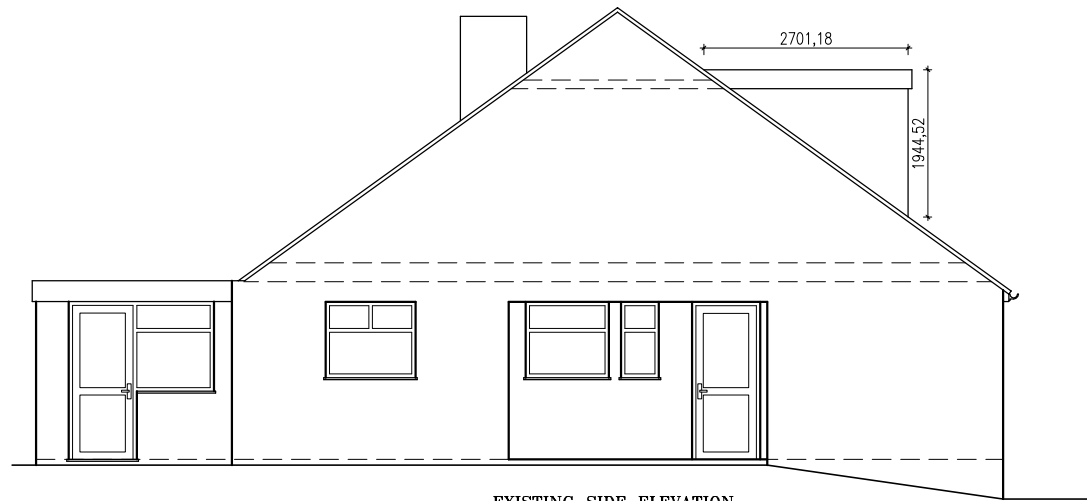



EXISTING SIDE ELEVATION

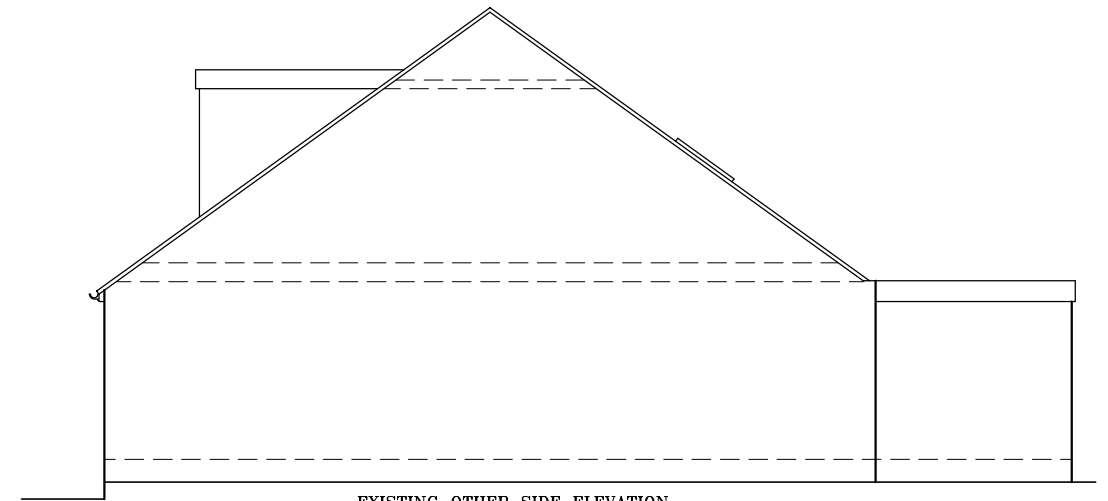


EXISTING OTHER SIDE ELEVATION

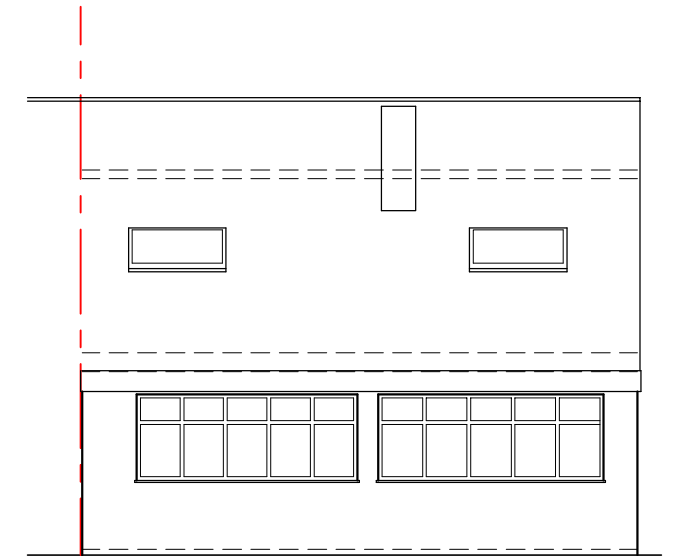


EXISTING REAR ELEVATION

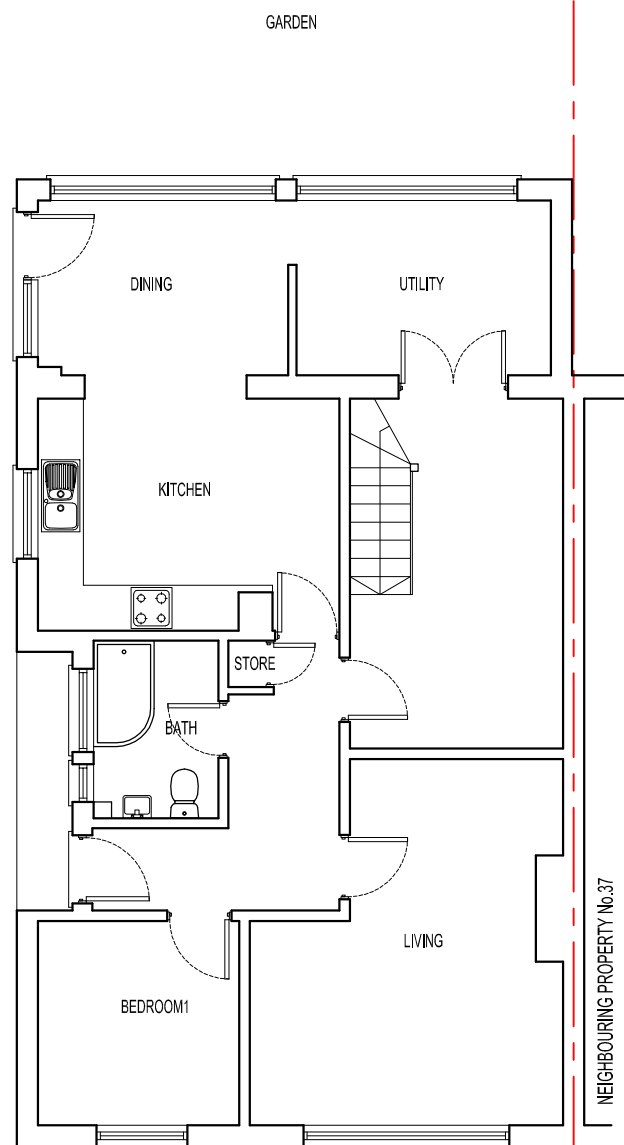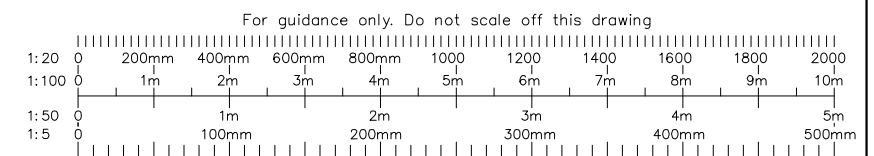

EXISTING GROUND FLOOR PLAN

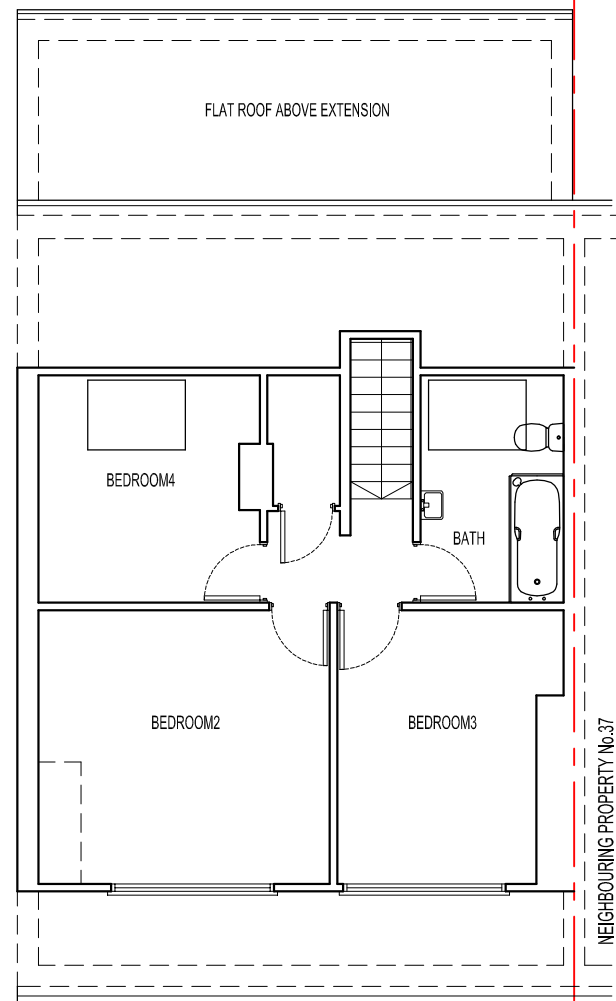


EXISTING LOFT FLOOR PLAN

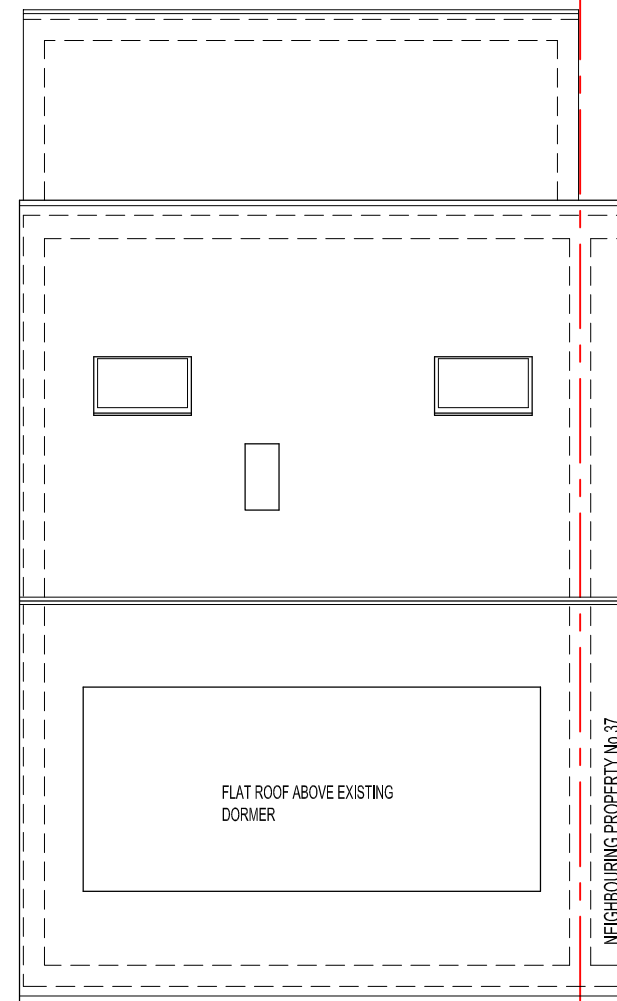

EXISTING ROOF PLAN

NOTES

- The Copy right of this drawing is the property of IDEAL DESIGN Ltd. and must not be copied otherwise reproduced without written consent.
- The contractor is responsible for checking dimensions, tolerances and references. Any discrepancy to be verified with the Architect before proceeding with the works.
- Figured dimensions to be worked to in all cases.

date	rev	revision/author/checker
client		
Mr. J PAMBHAR		
 IDEAL DESIGN LTD. 43 Upton Lane, London E7 9PA M-07878270940 Email: hitesh@idealdesignltd.com Website: www.idealdesignltd.com		
project		
35 BROWNLEAF ROAD BRIGHTON BN2 6LD		
drawing		
EXISTING FLOOR PLANS & ELEVATIONS		
drawing no	rev	
35BR(01)	A	
drawn HS		
scale @ A3 1:100	date	24-12-2020