


site plan

lose existing car space and extend existing 1.8m fence around space

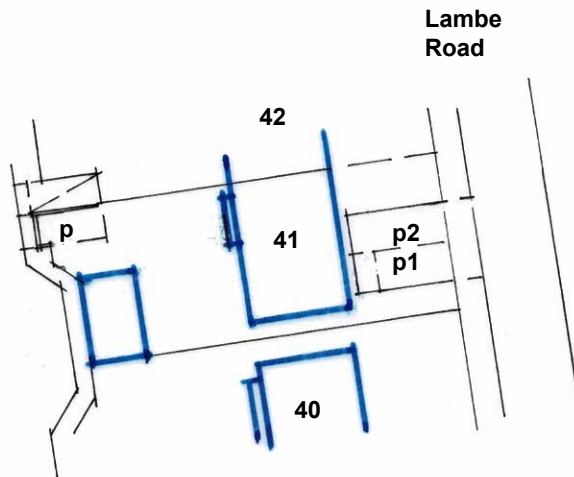

lowered kerbs already exist and p1 already exists

P2 to be 2.7m x 6.2m and p1 extended to 6.2m long

1:500



Telephone and Fax: 01296 433720
Email: doug@foster7.com
Mobile: 07721 842539

57 Patrick Way, Aylesbury, Bucks. HP21 9XJ

41 lambe road wendover
1:500 jan 2021
drf 4842 parking plan