


Condition 22 iv. Building Lighting

BLOCK C - NORTH FACING ELEVATION




KDS ASSOCIATES LTD
TECHNICAL ARCHITECTURAL MANAGEMENT CONSULTANTS
101 THE BLACKFRIARS FOUNDRY
158 BLACKFRIARS ROAD
LONDON SE1 8EN
0203 955 0775
www.kdsassociates.co.uk

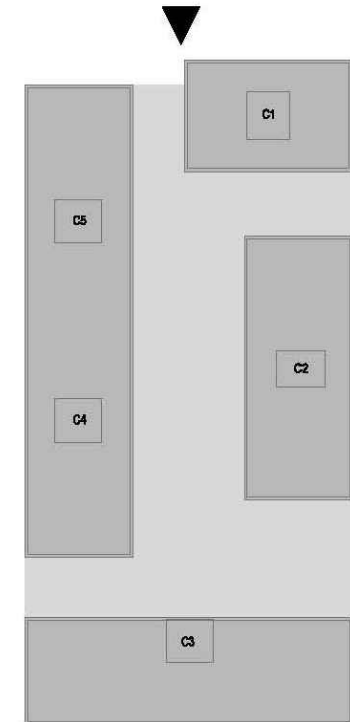

Key Plan

- **G1** Decorative square fixture features stainless steel construction and anti-glare glass diffuser. Integral LED Driver. The fixture is rated to IP44 and is available in a variety of finishes. Mains switched, 3 hour emergency, occupancy detection, DALI options
- **G2** High specification up & down exterior fixture featuring Marine Grade 316 Stainless Steel construction rated to IP65. Includes integrated GU10 lamp holders suitable for 240V input allowing ease of installation without the need for additional drivers. Compatible with Orlight 5W LED Retrofit light sources.

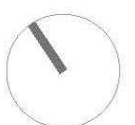


Condition 22 iv. Building Lighting


BLOCK C - EAST FACING ELEVATION




KDS ASSOCIATES LTD
TECHNICAL ● ARCHITECTURAL ● MANAGEMENT ● CONSULTANTS
101 THE BLACKFRIARS FOUNDRY
198 BLACKFRIARS ROAD
LONDON SE1 8EN
0203 355 0775
www.kdsassociates.co.uk

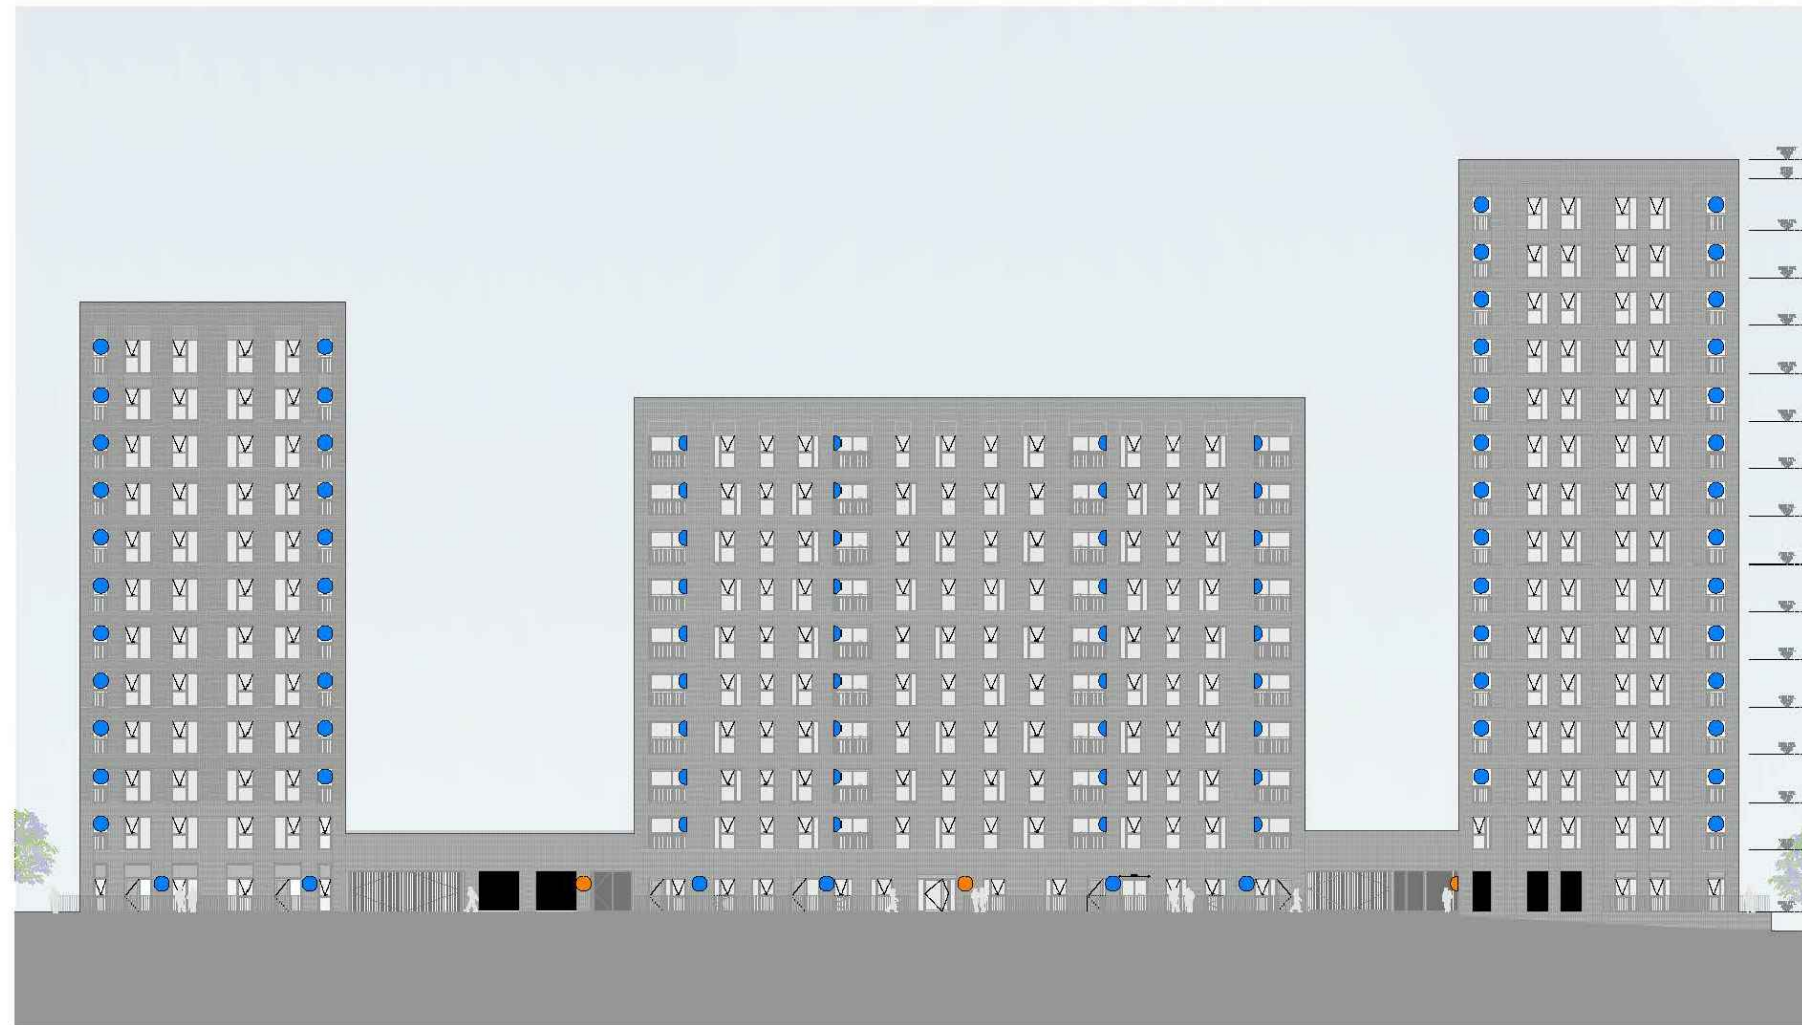

Key Plan

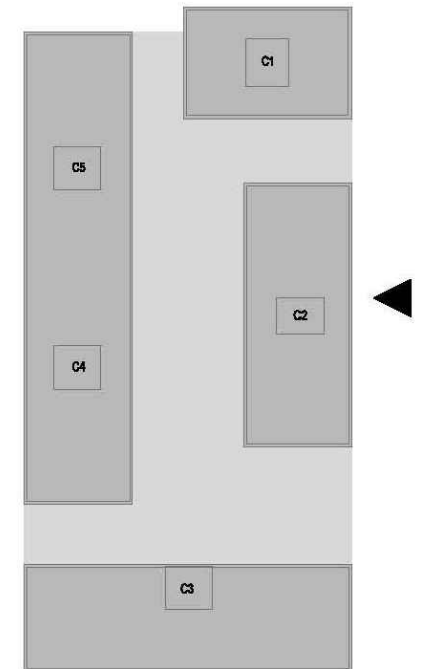

- **G1** Decorative square fixture features stainless steel construction and anti-glare glass diffuser. Integral LED Driver. The fixture is rated to IP44 and is available in a variety of finishes. Mains switched, 3 hour emergency, occupancy detection, DALI options
- **G2** High specification up & down exterior fixture featuring Marine Grade 316 Stainless Steel construction rated to IP65. Includes integrated GU10 lamp holders suitable for 240V input allowing ease of installation without the need for additional drivers. Compatible with Orlight 5W LED Retrofit light sources.

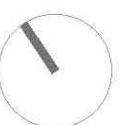


Condition 22 iv. Building Lighting

BLOCK C - SOUTH FACING ELEVATION




KDS ASSOCIATES LTD
TECHNICAL ● ARCHITECTURAL ● MANAGEMENT ● CONSULTANTS
101 THE BLACKFRIARS FOUNDRY
158 BLACKFRIARS ROAD
LONDON SE1 8EN
0203 955 0775
www.kdsassociates.co.uk

Key Plan

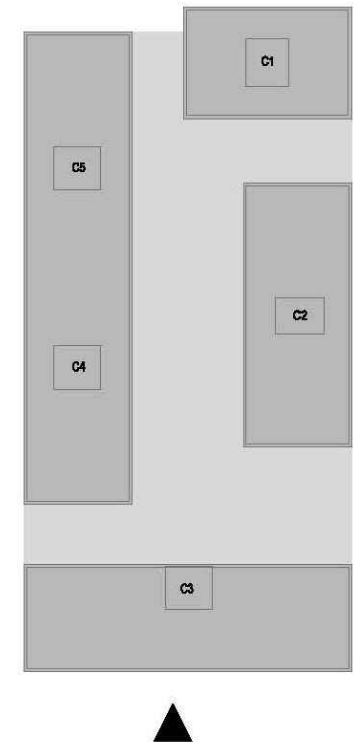

- **G1** Decorative square fixture features stainless steel construction and anti-glare glass diffuser. Integral LED Driver. The fixture is rated to IP44 and is available in a variety of finishes. Mains switched, 3 hour emergency, occupancy detection, DALI options
- **G2** High specification up & down exterior fixture featuring Marine Grade 316 Stainless Steel construction rated to IP65. Includes integrated GU10 lamp holders suitable for 240V input allowing ease of installation without the need for additional drivers. Compatible with Orlight 5W LED Retrofit light sources.

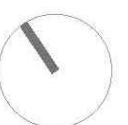


Condition 22 iv. Building Lighting


BLOCK C - WEST FACING ELEVATION




KDS ASSOCIATES LTD
TECHNICAL ● ARCHITECTURAL ● MANAGEMENT ● CONSULTANTS
101 THE BLACKFRIARS FOUNDRY
158 BLACKFRIARS ROAD
LONDON SE1 5EN
0203 355 0775
www.kdsassociates.co.uk

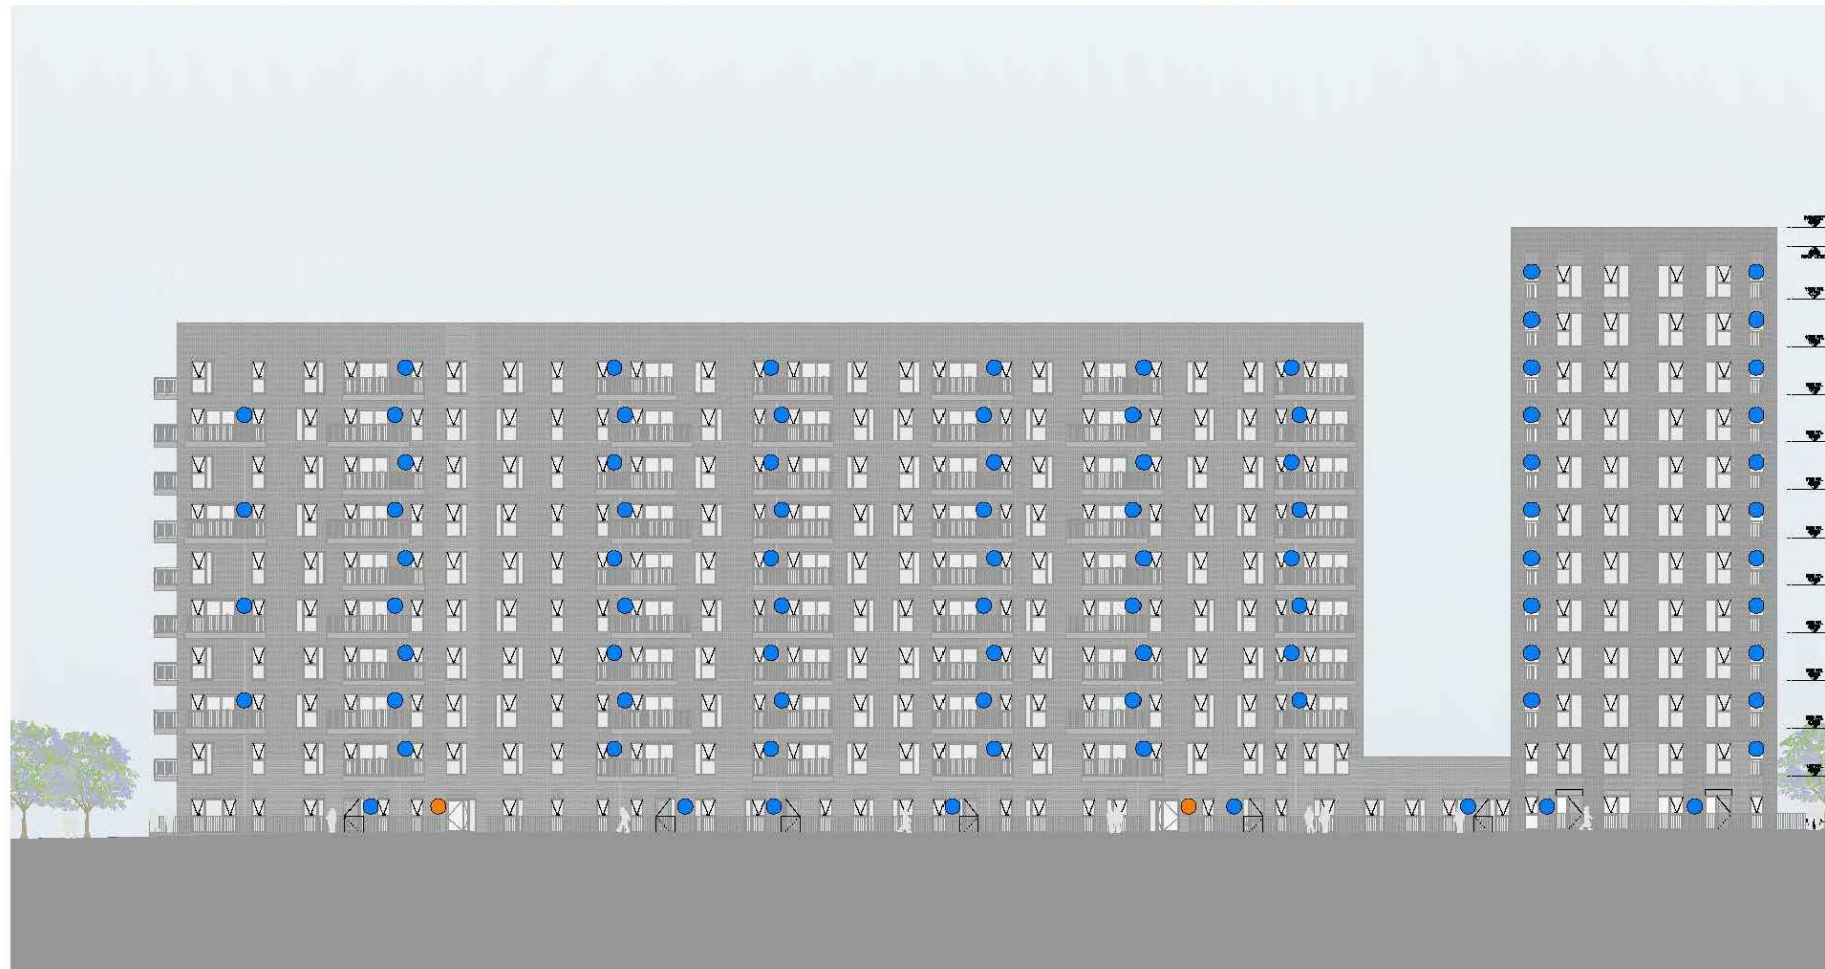

Key Plan

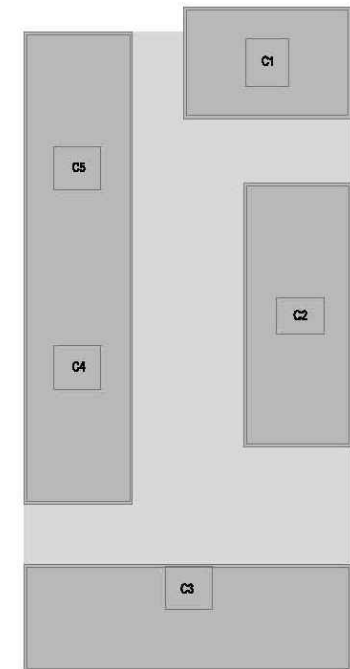

- **G1** Decorative square fixture features stainless steel construction and anti-glare glass diffuser. Integral LED Driver. The fixture is rated to IP44 and is available in a variety of finishes. Mains switched, 3 hour emergency, occupancy detection, DALI options
- **G2** High specification up & down exterior fixture featuring Marine Grade 316 Stainless Steel construction rated to IP65. Includes integrated GU10 lamp holders suitable for 240V input allowing ease of installation without the need for additional drivers. Compatible with Orlight 5W LED Retrofit light sources.

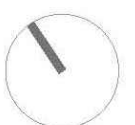


Condition 22 iv. Building Lighting

BLOCK C - NORTH FACING (INTERNAL PODIUM) ELEVATION




KDS ASSOCIATES LTD
TECHNICAL ● ARCHITECTURAL ● MANAGEMENT ● CONSULTANTS
101 THE BLACKFRIARS FOUNDRY
166 BLACKFRIARS ROAD
LONDON SE1 8EN
0203 355 0775
www.kdsassociates.co.uk

Key Plan

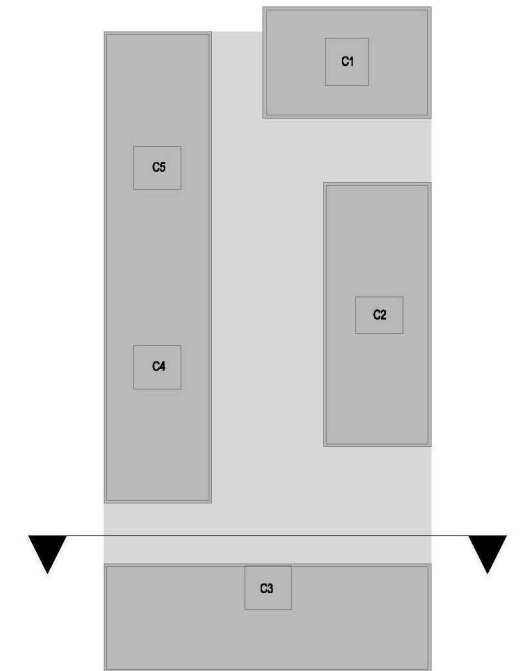

- **G1** Decorative square fixture features stainless steel construction and anti-glare glass diffuser. Integral LED Driver. The fixture is rated to IP44 and is available in a variety of finishes. Mains switched, 3 hour emergency, occupancy detection, DALI options
- **G2** High specification up & down exterior fixture featuring Marine Grade 316 Stainless Steel construction rated to IP65. Includes integrated GU10 lamp holders suitable for 240V input allowing ease of installation without the need for additional drivers. Compatible with Orlight 5W LED Retrofit light sources.

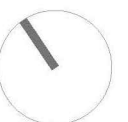

Condition 22 iv. Building Lighting


BLOCK C - WEST FACING (INTERNAL PODIUM) ELEVATION



KDS ASSOCIATES LTD
TECHNICAL ● ARCHITECTURAL ● MANAGEMENT ● CONSULTANTS
101 THE BLACKFRIARS FOUNDRY
186 BLACKFRIARS ROAD
LONDON SE1 8EN
0203 355 0775
www.kdsassociates.co.uk



Key Plan

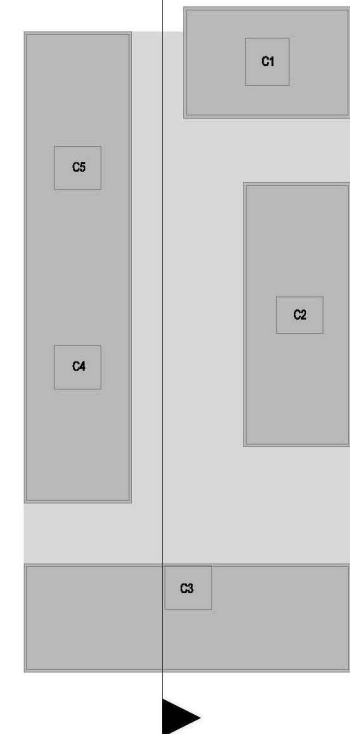

- **G1** Decorative square fixture features stainless steel construction and anti-glare glass diffuser. Integral LED Driver. The fixture is rated to IP44 and is available in a variety of finishes. Mains switched, 3 hour emergency, occupancy detection, DALI options
- **G2** High specification up & down exterior fixture featuring Marine Grade 316 Stainless Steel construction rated to IP65. Includes integrated GU10 lamp holders suitable for 240V input allowing ease of installation without the need for additional drivers. Compatible with Orlight 5W LED Retrofit light sources.





Condition 22 iv. Building Lighting


BLOCK C - EAST FACING (INTERNAL PODIUM) ELEVATION



KDS ASSOCIATES LTD
TECHNICAL • ARCHITECTURAL • MANAGEMENT • CONSULTANTS
101 THE BLACKFRIARS FOUNDRY
166 BLACKFRIARS ROAD
LONDON SE1 8EN
0203 355 0775
www.kdsassociates.co.uk

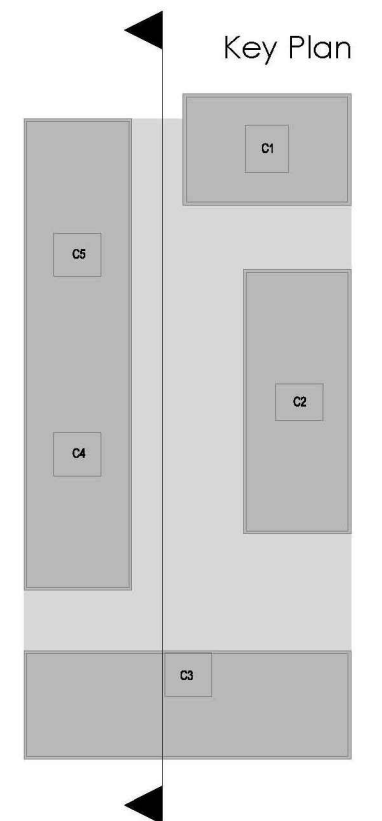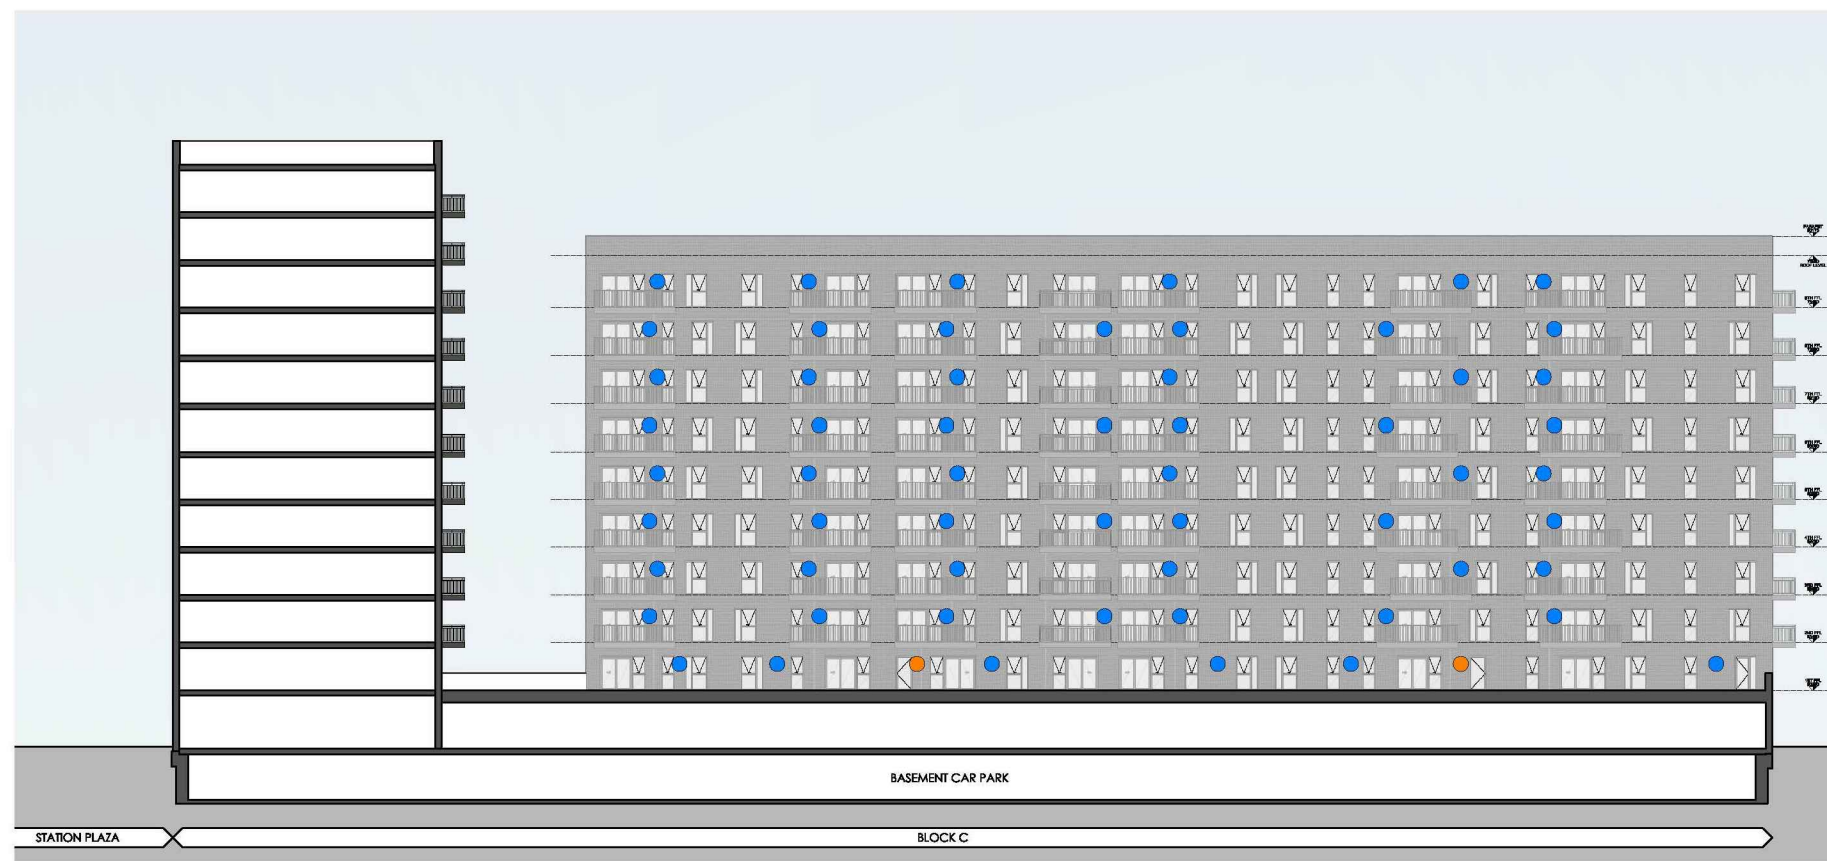

- **G1** Decorative square fixture features stainless steel construction and anti-glare glass diffuser. Integral LED Driver. The fixture is rated to IP44 and is available in a variety of finishes. Mains switched, 3 hour emergency, occupancy detection, DALI options
- **G2** High specification up & down exterior fixture featuring Marine Grade 316 Stainless Steel construction rated to IP65. Includes integrated GU10 lamp holders suitable for 240V input allowing ease of installation without the need for additional drivers. Compatible with Orlight 5W LED Retrofit light sources.

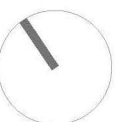

Condition 22 v. Podium Details

Core C - Level 1



KDS ASSOCIATES LTD
 TECHNICAL ● ARCHITECTURAL ● MANAGEMENT ● CONSULTANTS
 101 THE BLACKFRIARS FOUNDRY
 156 BLACKFRIARS ROAD
 LONDON SE1 8EN
 0203 355 0775
 www.kdsassociates.co.uk



1 Synthetic Grass



2 Celestia Smooth Ground Paving,-
 Size: 900x300x50mm,
 Colour: Luna Pattern: stretcher
 bond .



3 Celestia Smooth Ground Paving,
 Size: 300x300x50mm,
 Colour: Luna Patten: Stack bond



4 Brick Planter Wall
 To match building



5 Hardwood Timber Backless &
 Platform Bench Streetlife, Cliffhanger



6 Berlin chair, casting in the ground by
 Vestre



7 April round table. Casting in the
 ground by Vestre



8 Play Equipment, Timber Stepping
 Logs by Russell Play



9 Play Equipment, Rock Boulders by
 CED



13 Box Litter Bin by Metalco



10 Play Equipment, Fallen Log



11 Privacy Screen




12 Colourful Ornamental Planting

Condition 22 v. Podium Details

Core C - Level 1



KDS ASSOCIATES LTD
TECHNICAL ● ARCHITECTURAL ● MANAGEMENT ● CONSULTANTS
101 THE BLACKFRIARS FOUNDRY
156 BLACKFRIARS ROAD
LONDON SE1 8EN
0203 355 0775
www.kdsassociates.co.uk

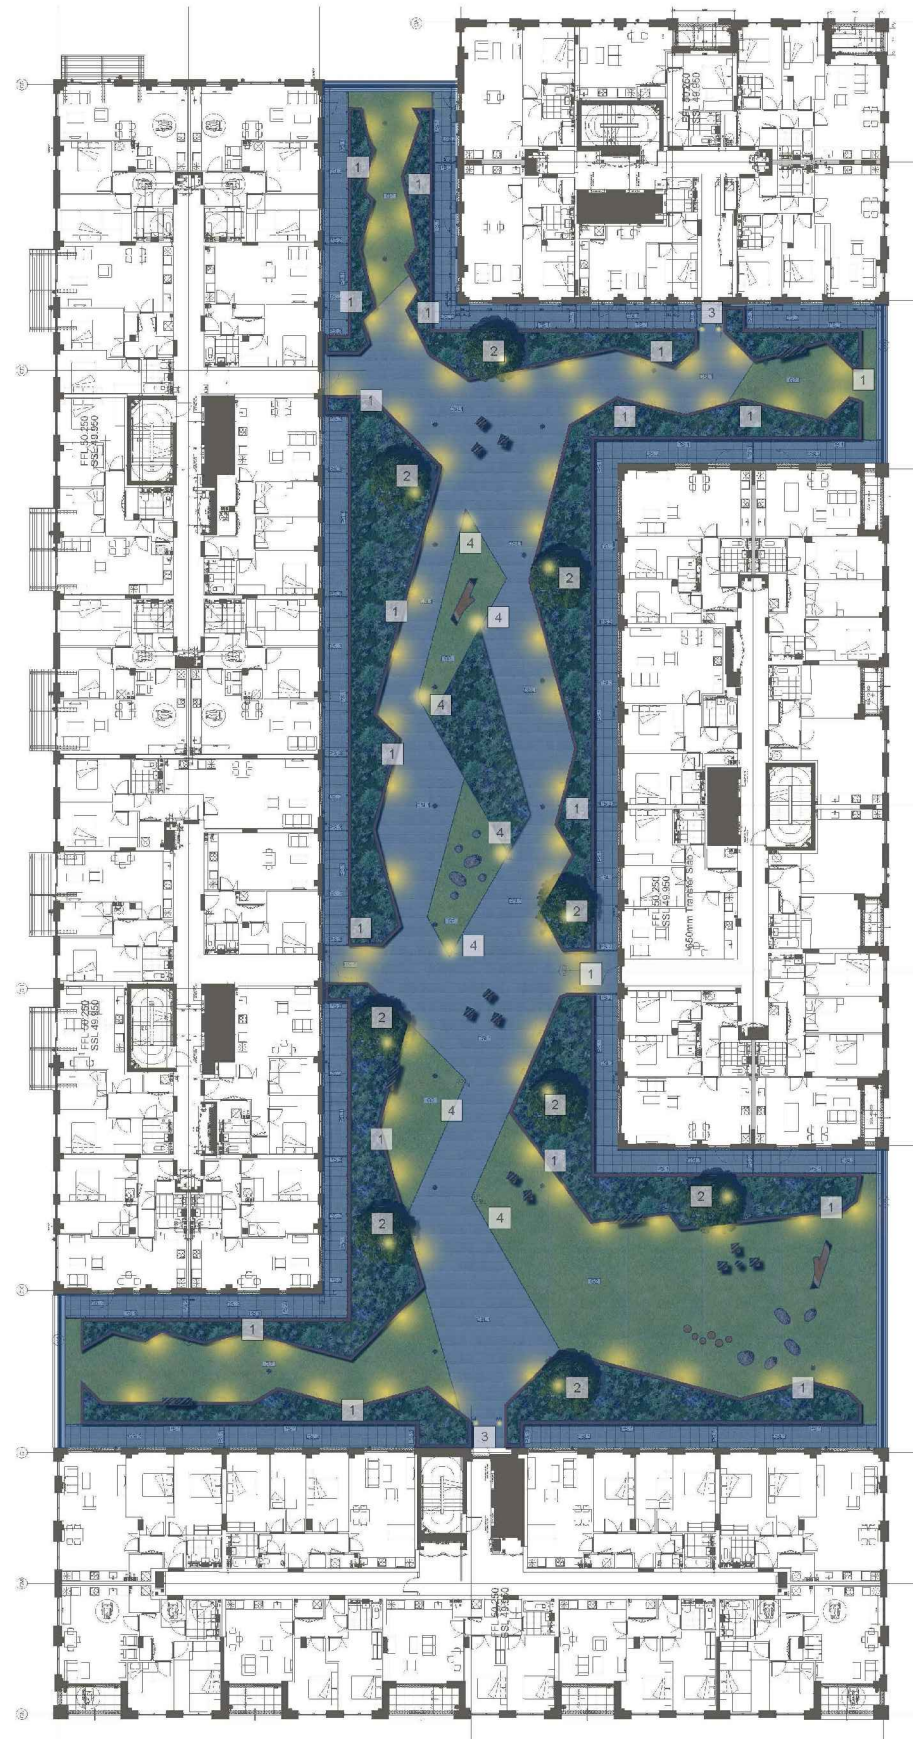

1
Wall Linear Light.
LUNGO600, by Oright



2
Up-Light to Tree.
Marine grade 316, in-ground spike
fixture ORLLM66, by Oright



3
Marker Light.
Marine grade 316, Stainless Steel
in-ground fixture, ORLLM88-1, by
Oright



4
Bollard Light.
LED Garden & Pathway light
77277K3 by Bega