


Proposed Left Elevation- 1:100

Proposed Front Elevation- 1:100

Proposed Right Elevation- 1:100

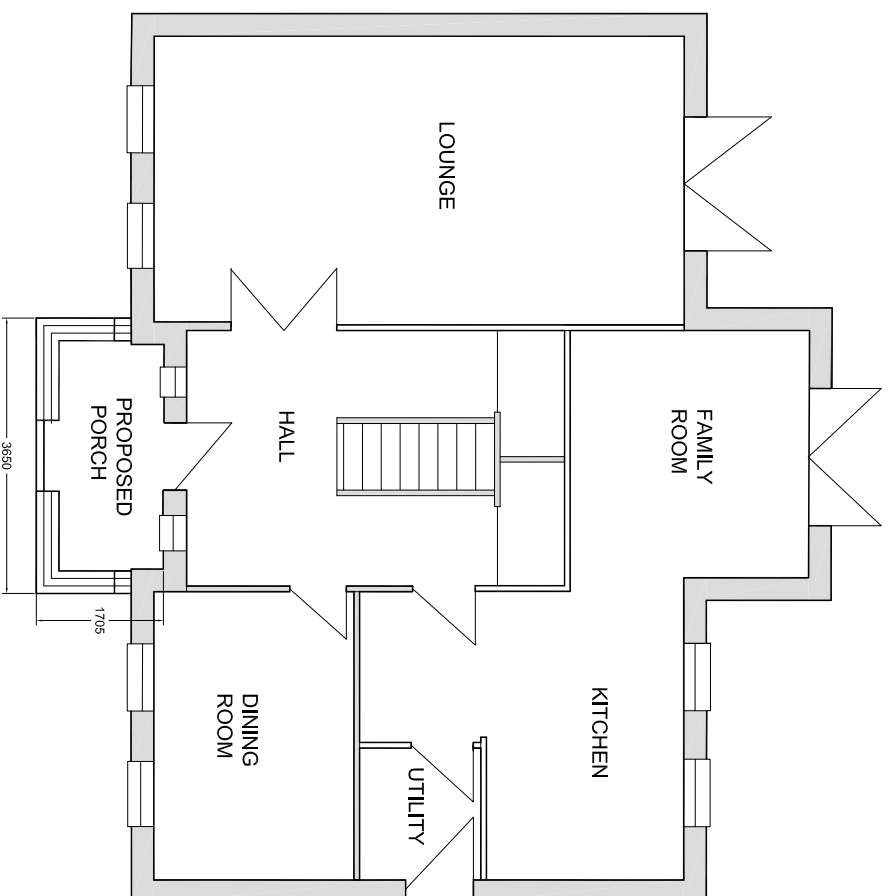

Proposed Floor Plan- 1:100

BUILDING SPECIFICATION	
1. Foundation Type	STRIP BRIV/1
2. Foundation Depth	900
3. Wall Ext	BRICK
4. Wall Int	BLOCK/PLAST
5. Wall heights	2100/600 FFL
6. Floor type	CONC
7. Screeded Fl	NO
8. Steps	NA
9. Host wall Plast	YES
	10. ISOLATE LIGHT/REFIT
	11. BREGS REQ
	12. CAVITY TRAY REQ
	13. INO. REROUTE DP & GULLEY
	14. CAVITY TRAYS
	15. REMOVE ROOF CANOPY AND MAKE GOOD HOST WALL



530581020
MR & MRS SHARP
16 RAVEN COURT
SHILDON
DL4 2GX
Scale @ 1:100 A3
A12/01/21



pennine
home improvements
for a better home tomorrow,
take the pennine way today