



- KEY:
- PLANNING BOUNDARY
 - PANELS
 - EXTERNAL TRANSFORMER ENCLOSURE
 - LV ENCLOSURE
 - SECURITY CAMERA

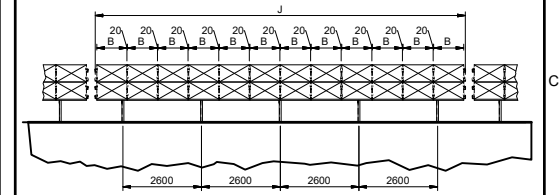

DETAIL MOUNTING SYSTEM - FRONT VIEW
SCALE 1:250

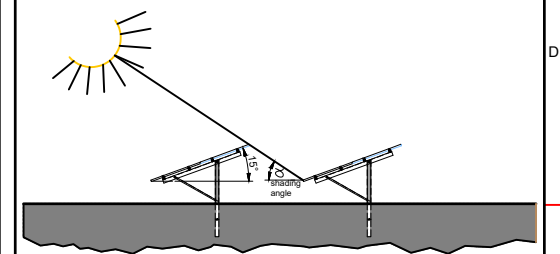

DETAIL MOUNTING SYSTEM - SIDE VIEW
SCALE 1:250

1	FP	GK	GK	2020-10-08	First Issue
ISSUE	DRAWN	CHKD	APPD	DATE	REVISION NOTES
PURPOSE				PROJECTION	
PERMITTING				BNG	
SCALE			DATUM		
1:2,000 @A3			N/A		
LAYOUT DRAWING			T-LAYOUT NO		
N/A			N/A		

PROJECT TITLE
**MARVEL SOLAR FARM
LIFE EXTENSION**

DRAWING TITLE
**SITE PLAN
(SOUTHERN SITE)**

RES DRAWING NUMBER	REV
04247-RES-LAY-DR-PT-003	0

THIS DRAWING IS THE PROPERTY OF RENEWABLE ENERGY SYSTEMS LIMITED AND NO REPRODUCTION MAY BE MADE IN WHOLE OR IN PART WITHOUT PERMISSION

