



- KEY:
- PLANNING BOUNDARY
  - PANELS
  - EXTERNAL TRANSFORMER ENCLOSURE
  - LV ENCLOSURE
  - SECURITY CAMERA
  - HEDGEROW STRENGTHENING

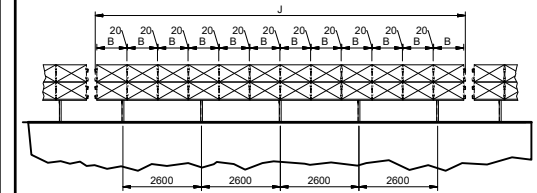

DETAIL MOUNTING SYSTEM - FRONT VIEW  
SCALE 1:250

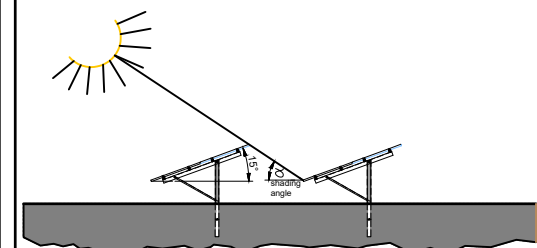

DETAIL MOUNTING SYSTEM - SIDE VIEW  
SCALE 1:250

1	FP	CJ	CJ	2020-12-23	FIRST ISSUE
ISSUE	DRAWN	CHKD	APPD	DATE	REVISION NOTES
PURPOSE				PROJECTION	
PERMITTING				BNG	
SCALE			DATUM		
1:2,000 @A3			N/A		
LAYOUT DRAWING				T-LAYOUT NO	
N/A				N/A	

PROJECT TITLE  
**MARVEL SOLAR FARM  
LIFE EXTENSION**

DRAWING TITLE  
**HEDGEROW STRENGTHENING  
(SOUTHERN SITE)**

RES DRAWING NUMBER	REV
<b>04247-RES-LAY-DR-PT-005</b>	<b>0</b>

THIS DRAWING IS THE PROPERTY OF RENEWABLE ENERGY SYSTEMS LIMITED AND NO REPRODUCTION MAY BE MADE IN WHOLE OR IN PART WITHOUT PERMISSION

