


PROPOSED WEST (FRONT) ELEVATION

SCALE 1:50



PROPOSED EAST (REAR) ELEVATION

SCALE 1:50

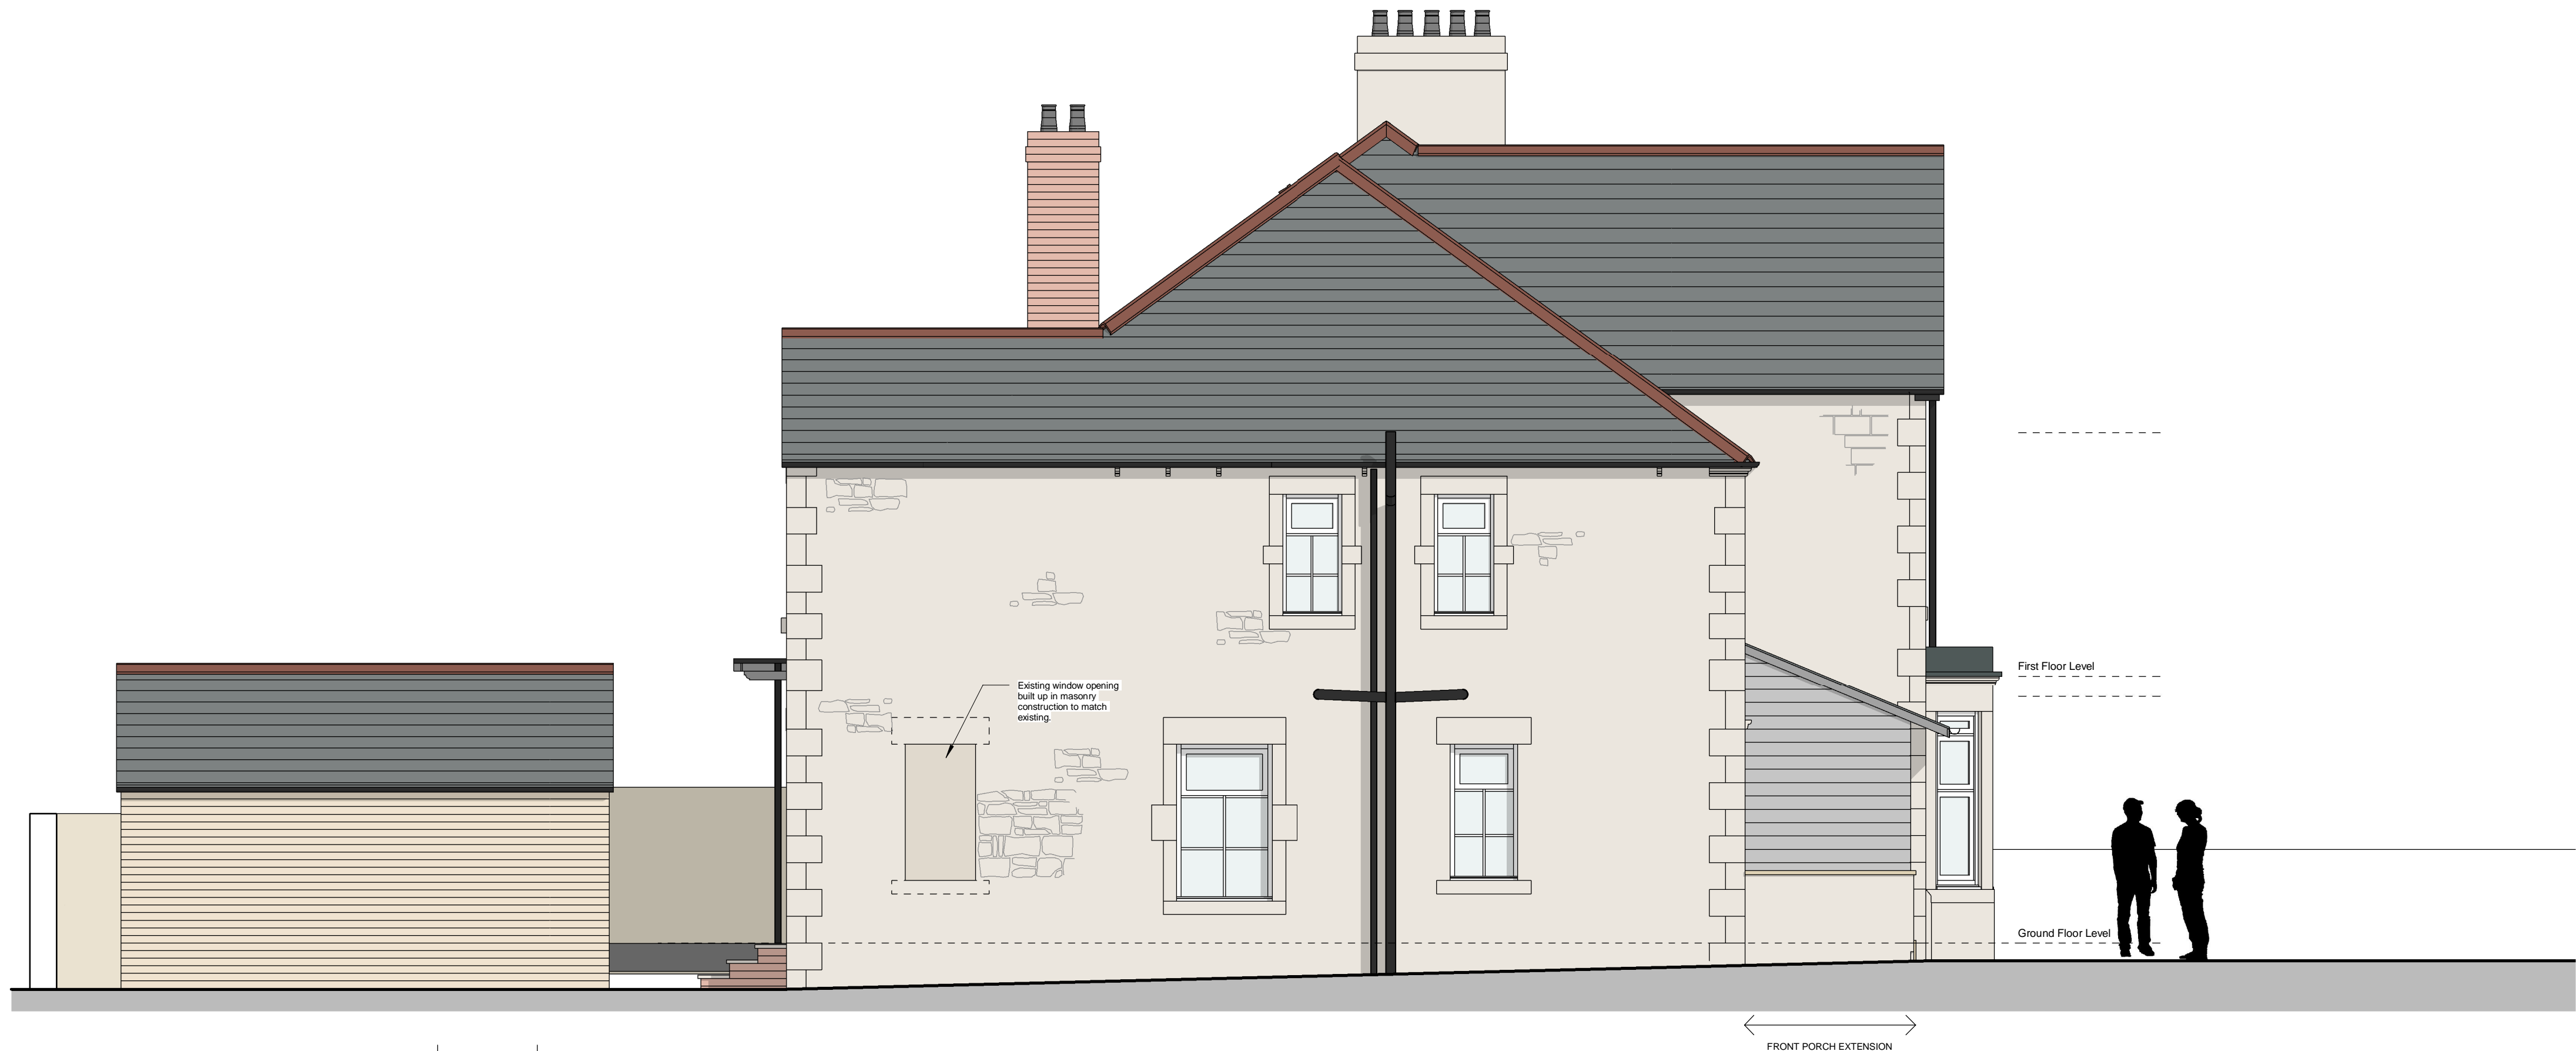

PROPOSED NORTH (SIDE) ELEVATION

SCALE 1:50

PROPOSED ELEVATIONS

SCALE 1:50

Rev	By	Date	Description	Drawn
Client	Mr & Mrs Maitra		Job No. AM19	Drawn P-12
Job Title	12 Elvasston Road, Hexham. NE46 2HD	Scale 1 : 50	Date Dec '19	Rev.
Description	Proposed Elevations	Drawn by T.D.D.	Page size A1	Date