



General Notes
 This drawing is to be read in conjunction with all relevant design team specifications and drawings. All dimensions are to be checked on site prior to commencement of work any discrepancies reported to the Project Architect. All materials and components are to be handled, stored, protected, installed and finished strictly in accordance with the manufacturer's recommendations.
 Copyright RK Architectural Services Limited


Planning Application

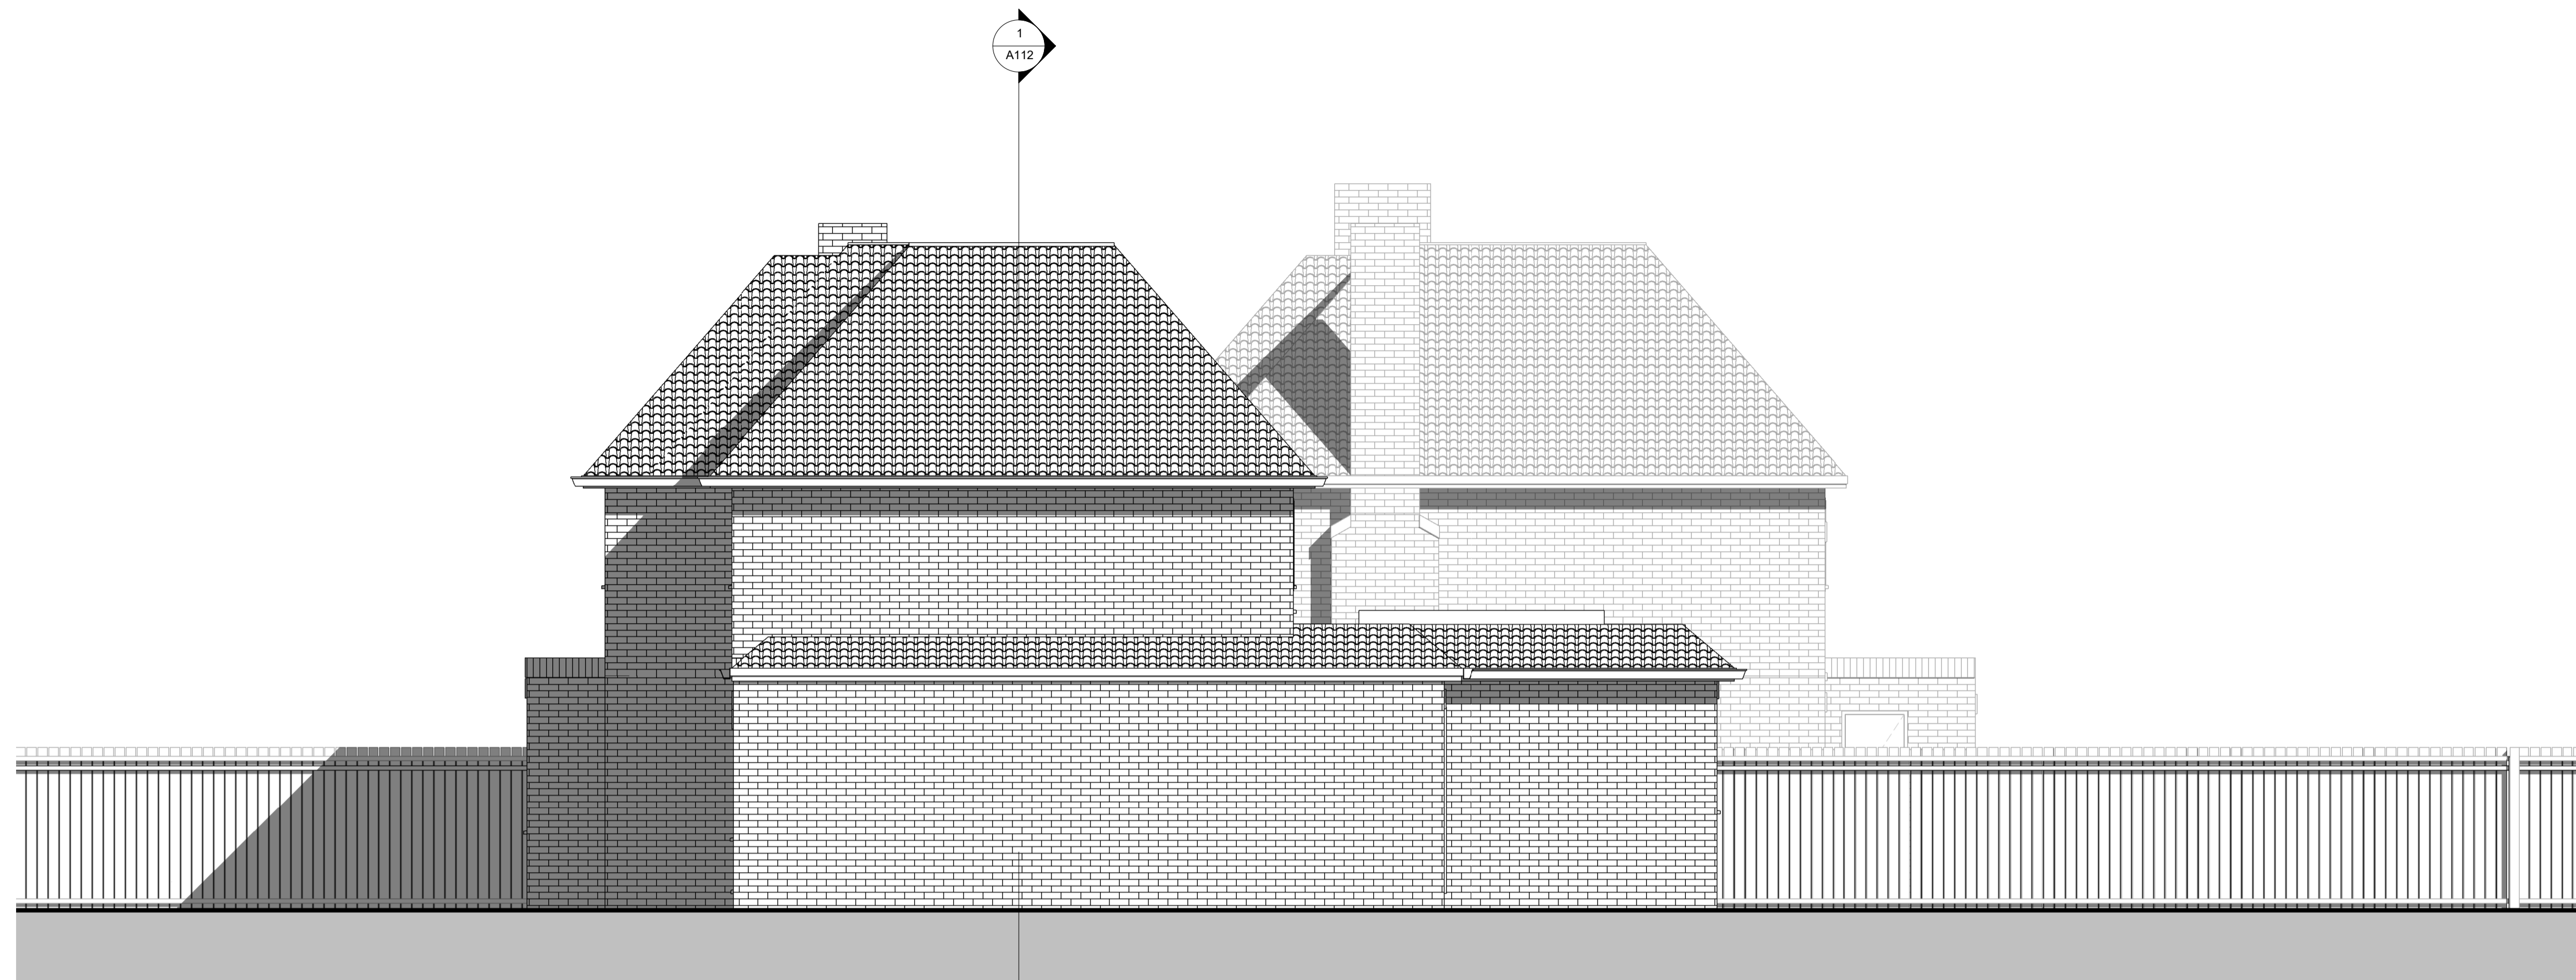

1 Proposed S-E Elevation
 1 : 50

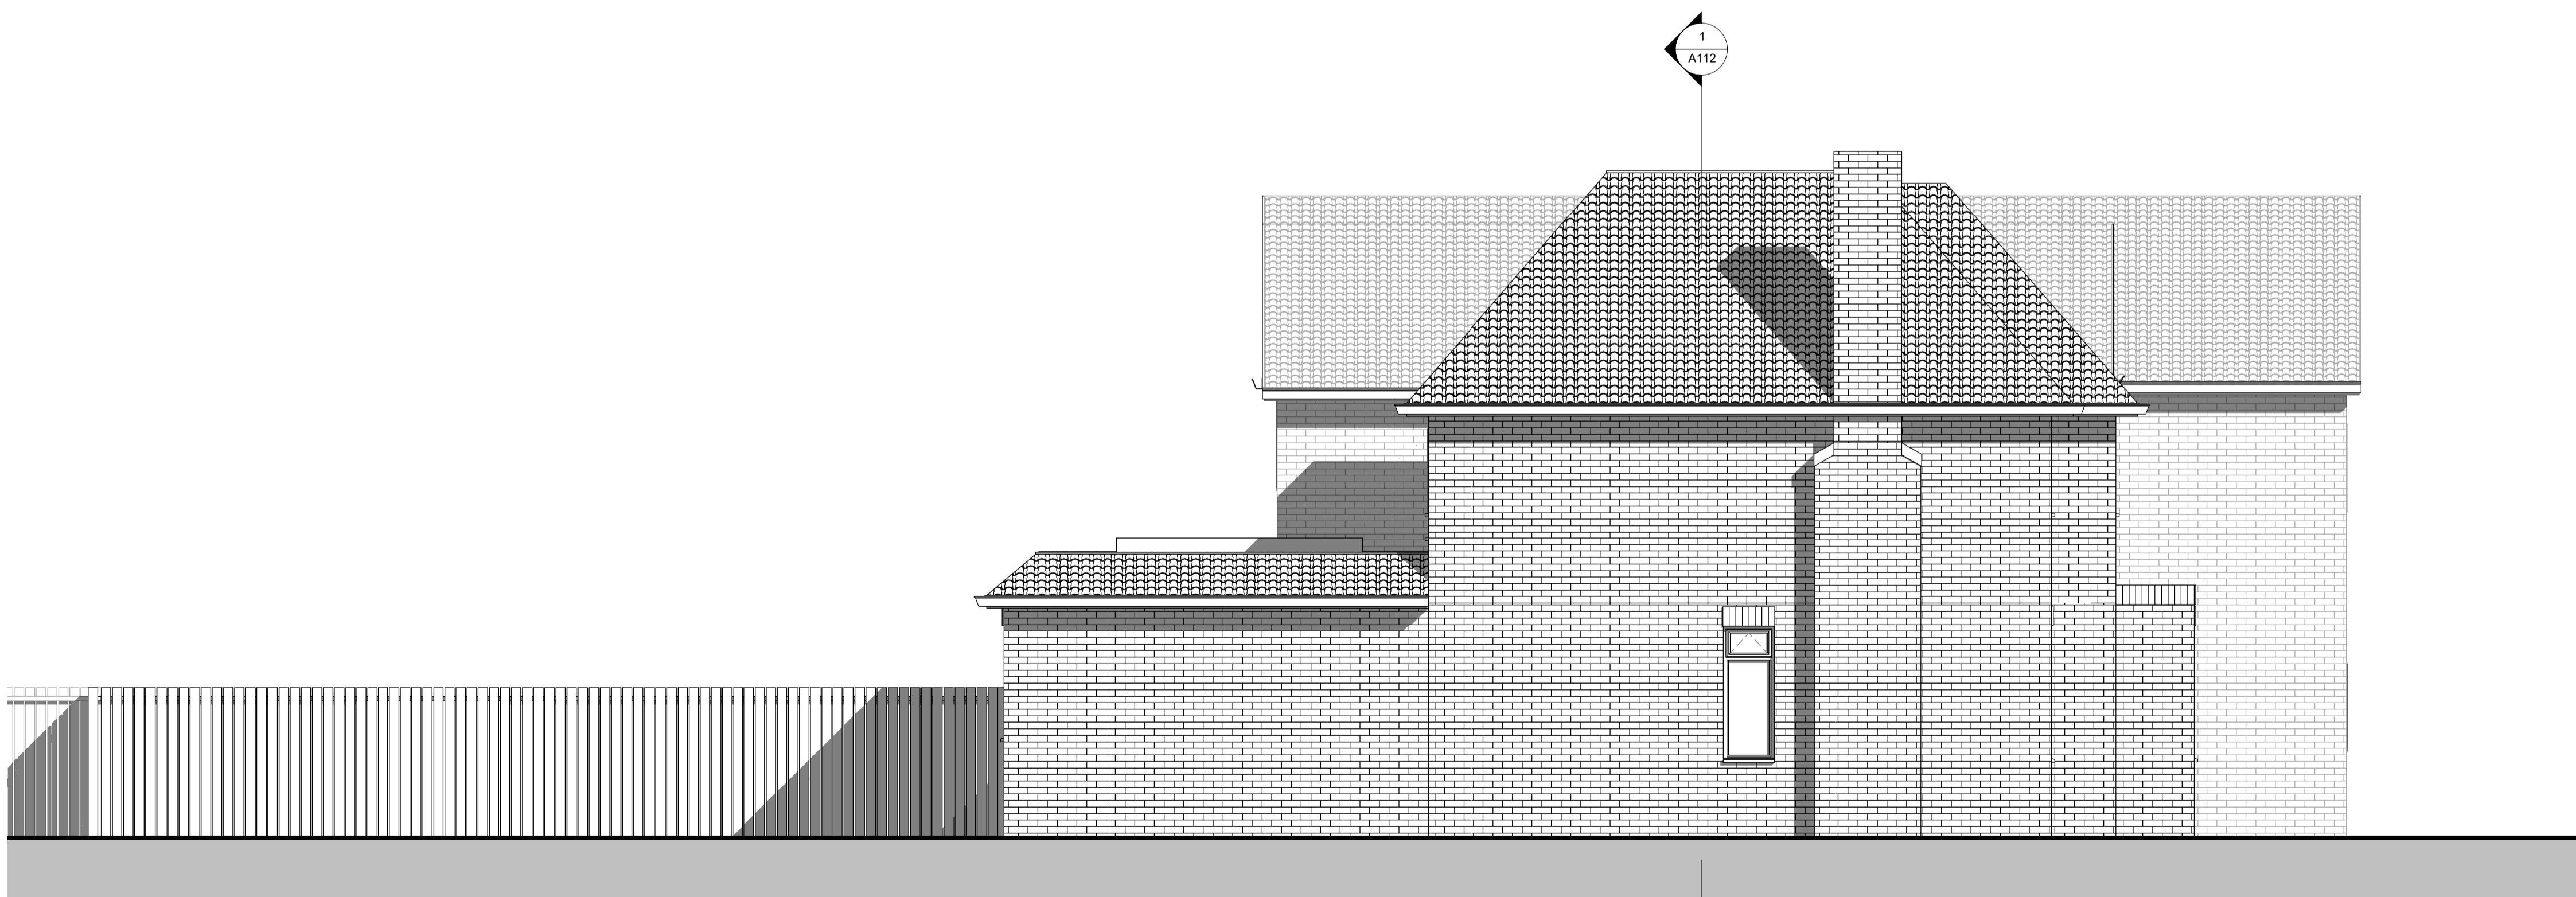

2 Proposed N-W Elevation
 1 : 50

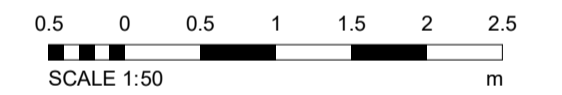

REV	DATE	DESCRIPTION	INITIALS

Client
 Adam & Becky Craighill

Project No.
 64 The Ridgeway

Project address
 64 The Ridgeway
 Tonbridge
 Kent
 TN11 0AP

Contents
 Proposed Elevations

Date
 Nov 2020

Drawings to
 1:50 @ A1, 1:100 @ A3

Project number
 RKAV-243

Drawing number
 A 111

Client
 RCK

Author
 Richard Kostyrka

Project Name
 Planning Application

Richard Kostyrka
 07889861587

www.rkas.co.uk
 info@rkas.co.uk

