



General Notes
 This drawing is to be read in conjunction with all relevant design team specifications and drawings. All dimensions are to be checked on site prior to commencement of work any discrepancies reported to the Project Architect. All materials and components are to be handled, stored, protected, installed and finished strictly in accordance with the manufacturer's recommendations.
 Copyright RK Architectural Services Limited


Planning Application

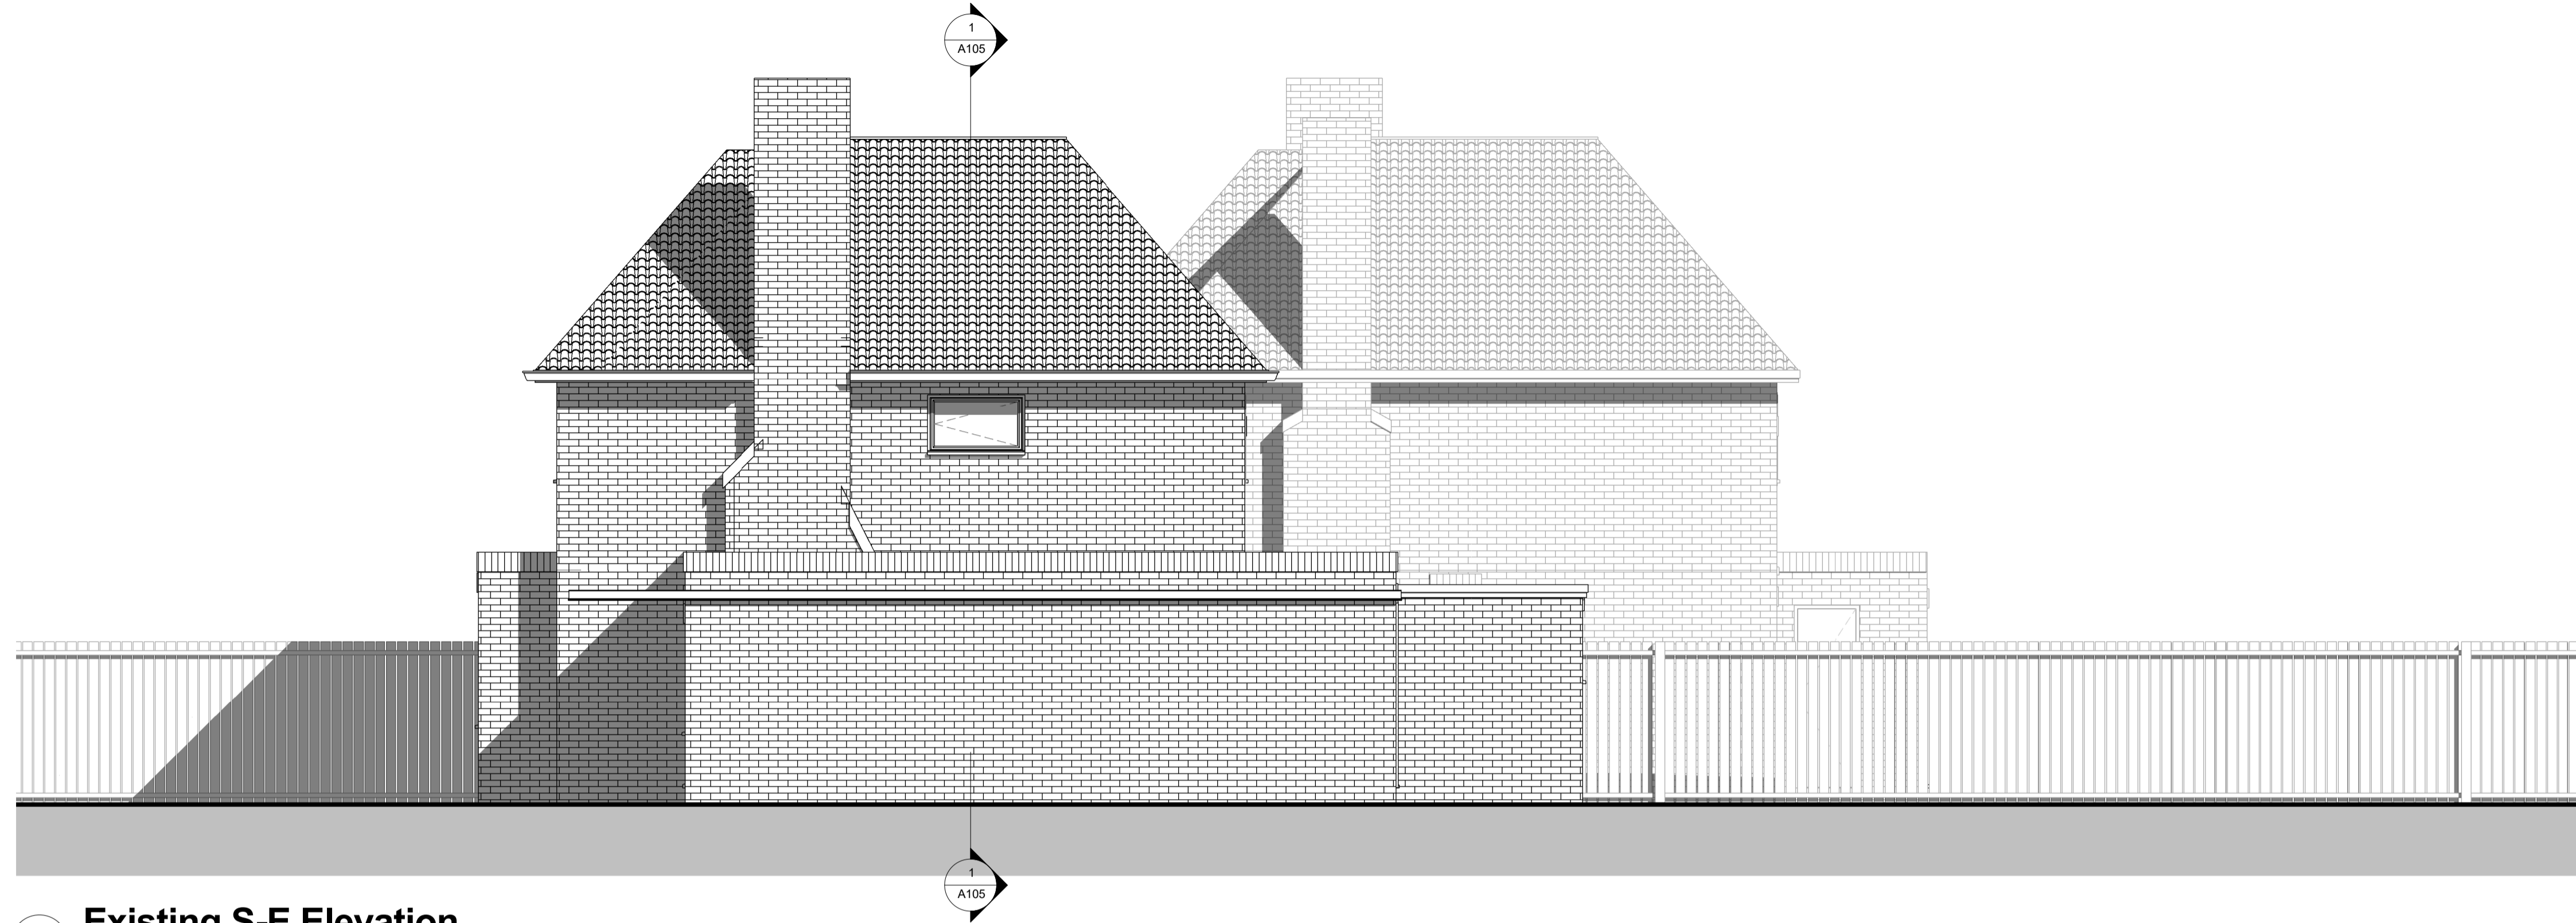

1 Existing S-E Elevation
 1 : 50

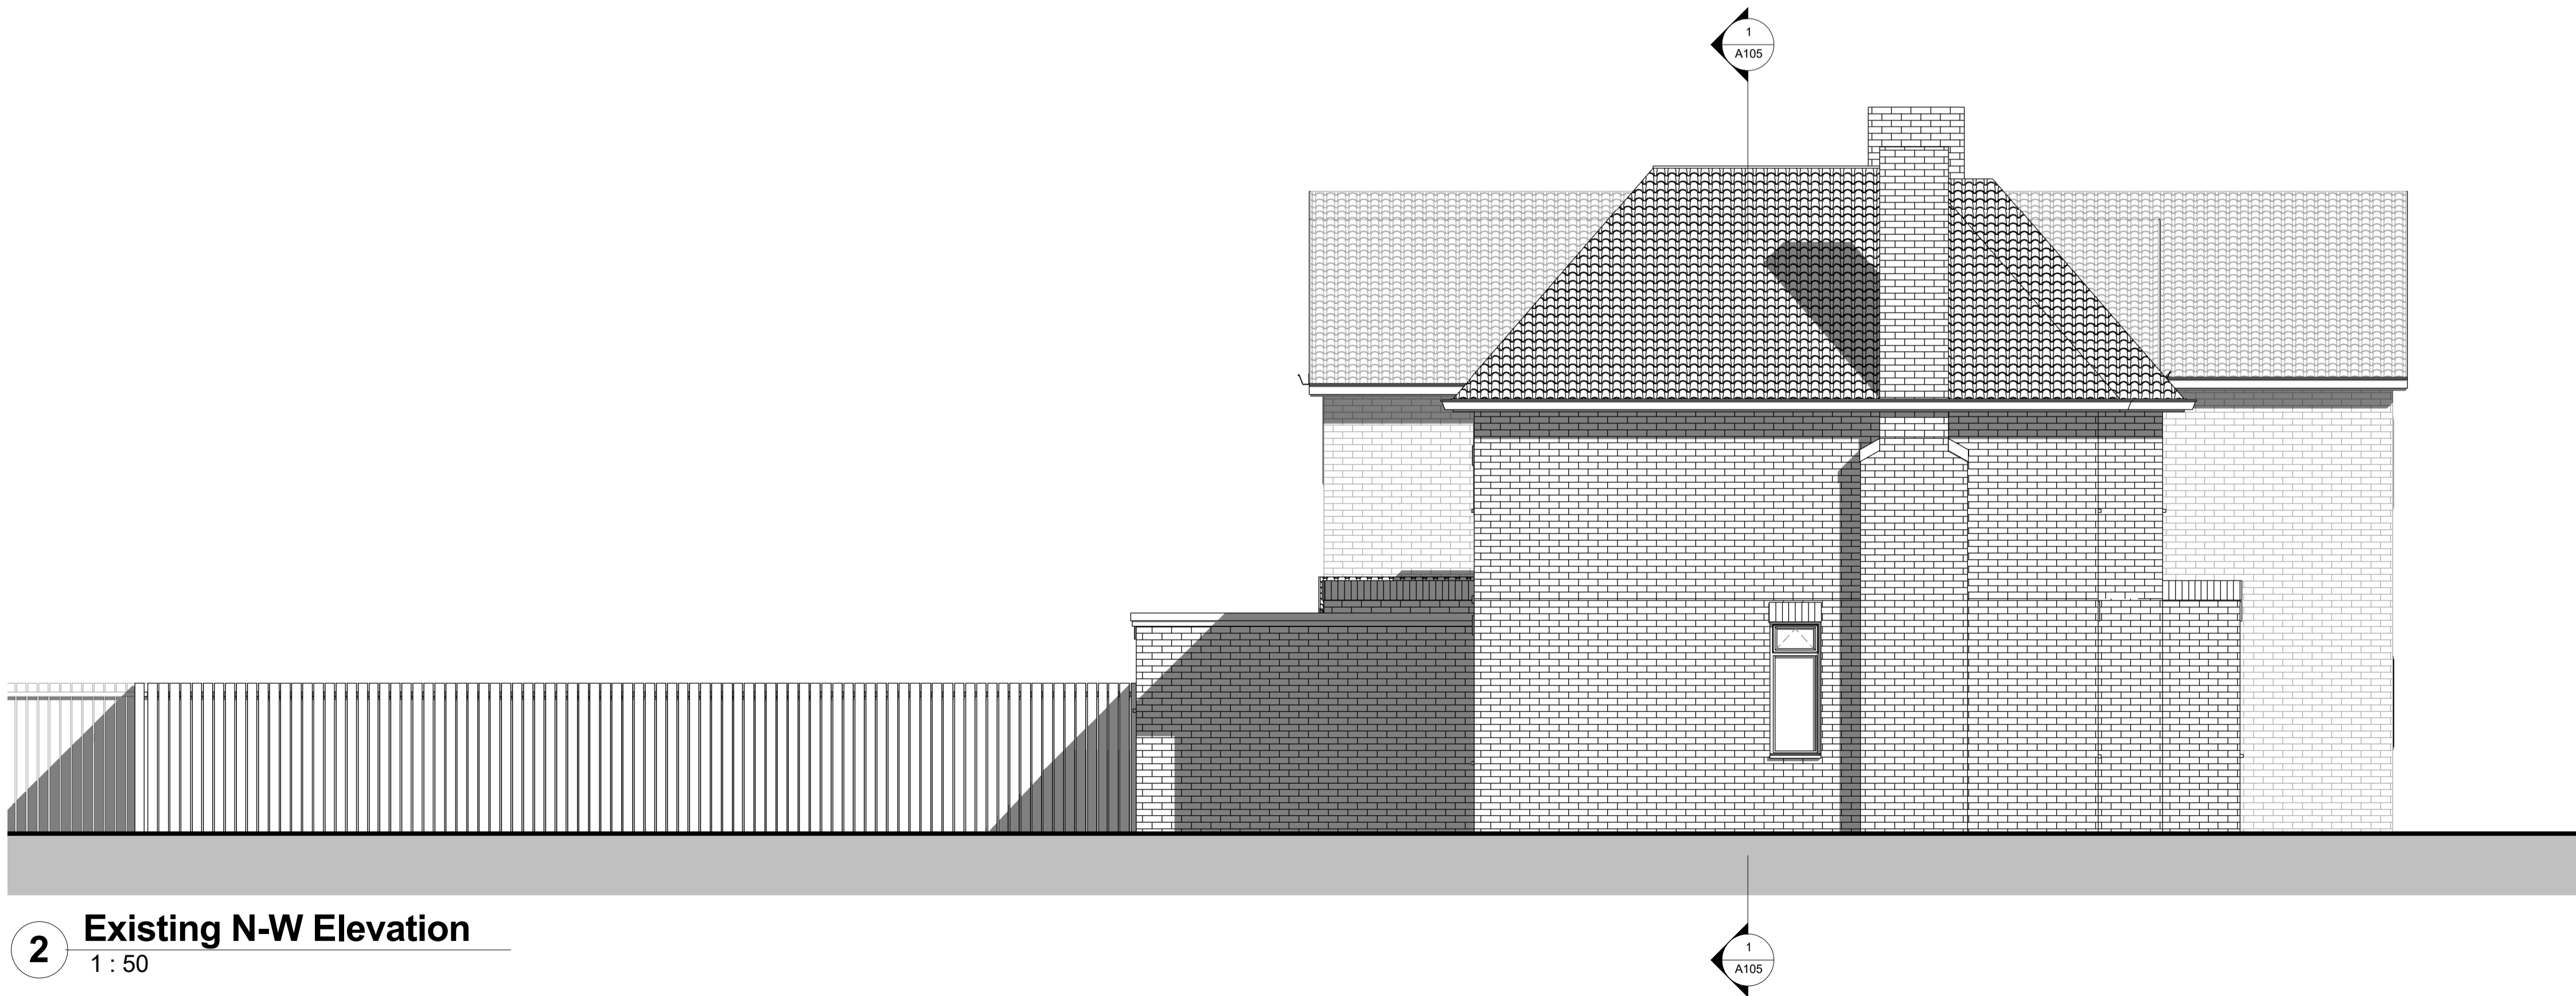

2 Existing N-W Elevation
 1 : 50

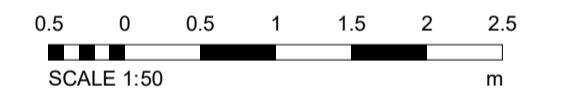

REV	DATE	DESCRIPTION	INITIALS
-----	------	-------------	----------

Client	Adam & Becky Craighill
--------	------------------------

Project No.	64 The Ridgeway
-------------	-----------------

Project address	64 The Ridgeway Tonbridge Kent TN11 0AP
-----------------	--

Contents	Existing Elevations
----------	---------------------

Date	Nov 2020	Drawings	1:50 @ A1, 1:100 @ A3
------	----------	----------	-----------------------

Project number	RKAV-243	Drawing number	A 104	Revision	
----------------	----------	----------------	-------	----------	--

Client	RCK	Author	Richard Kostyrka	Project	Planning Application
--------	-----	--------	------------------	---------	----------------------

Richard Kostyrka
 07889861587
www.rkas.co.uk
info@rkas.co.uk

