



General Notes
 This drawing is to be read in conjunction with all relevant design team specifications and drawings. All dimensions are to be checked on site prior to commencement of work any discrepancies reported to the Project Architect. All materials and components are to be handled, stored, protected, installed and finished strictly in accordance with the manufacturer's recommendations.
 Copyright RK Architectural Services Limited



1 Existing Section A-A
 1 : 50

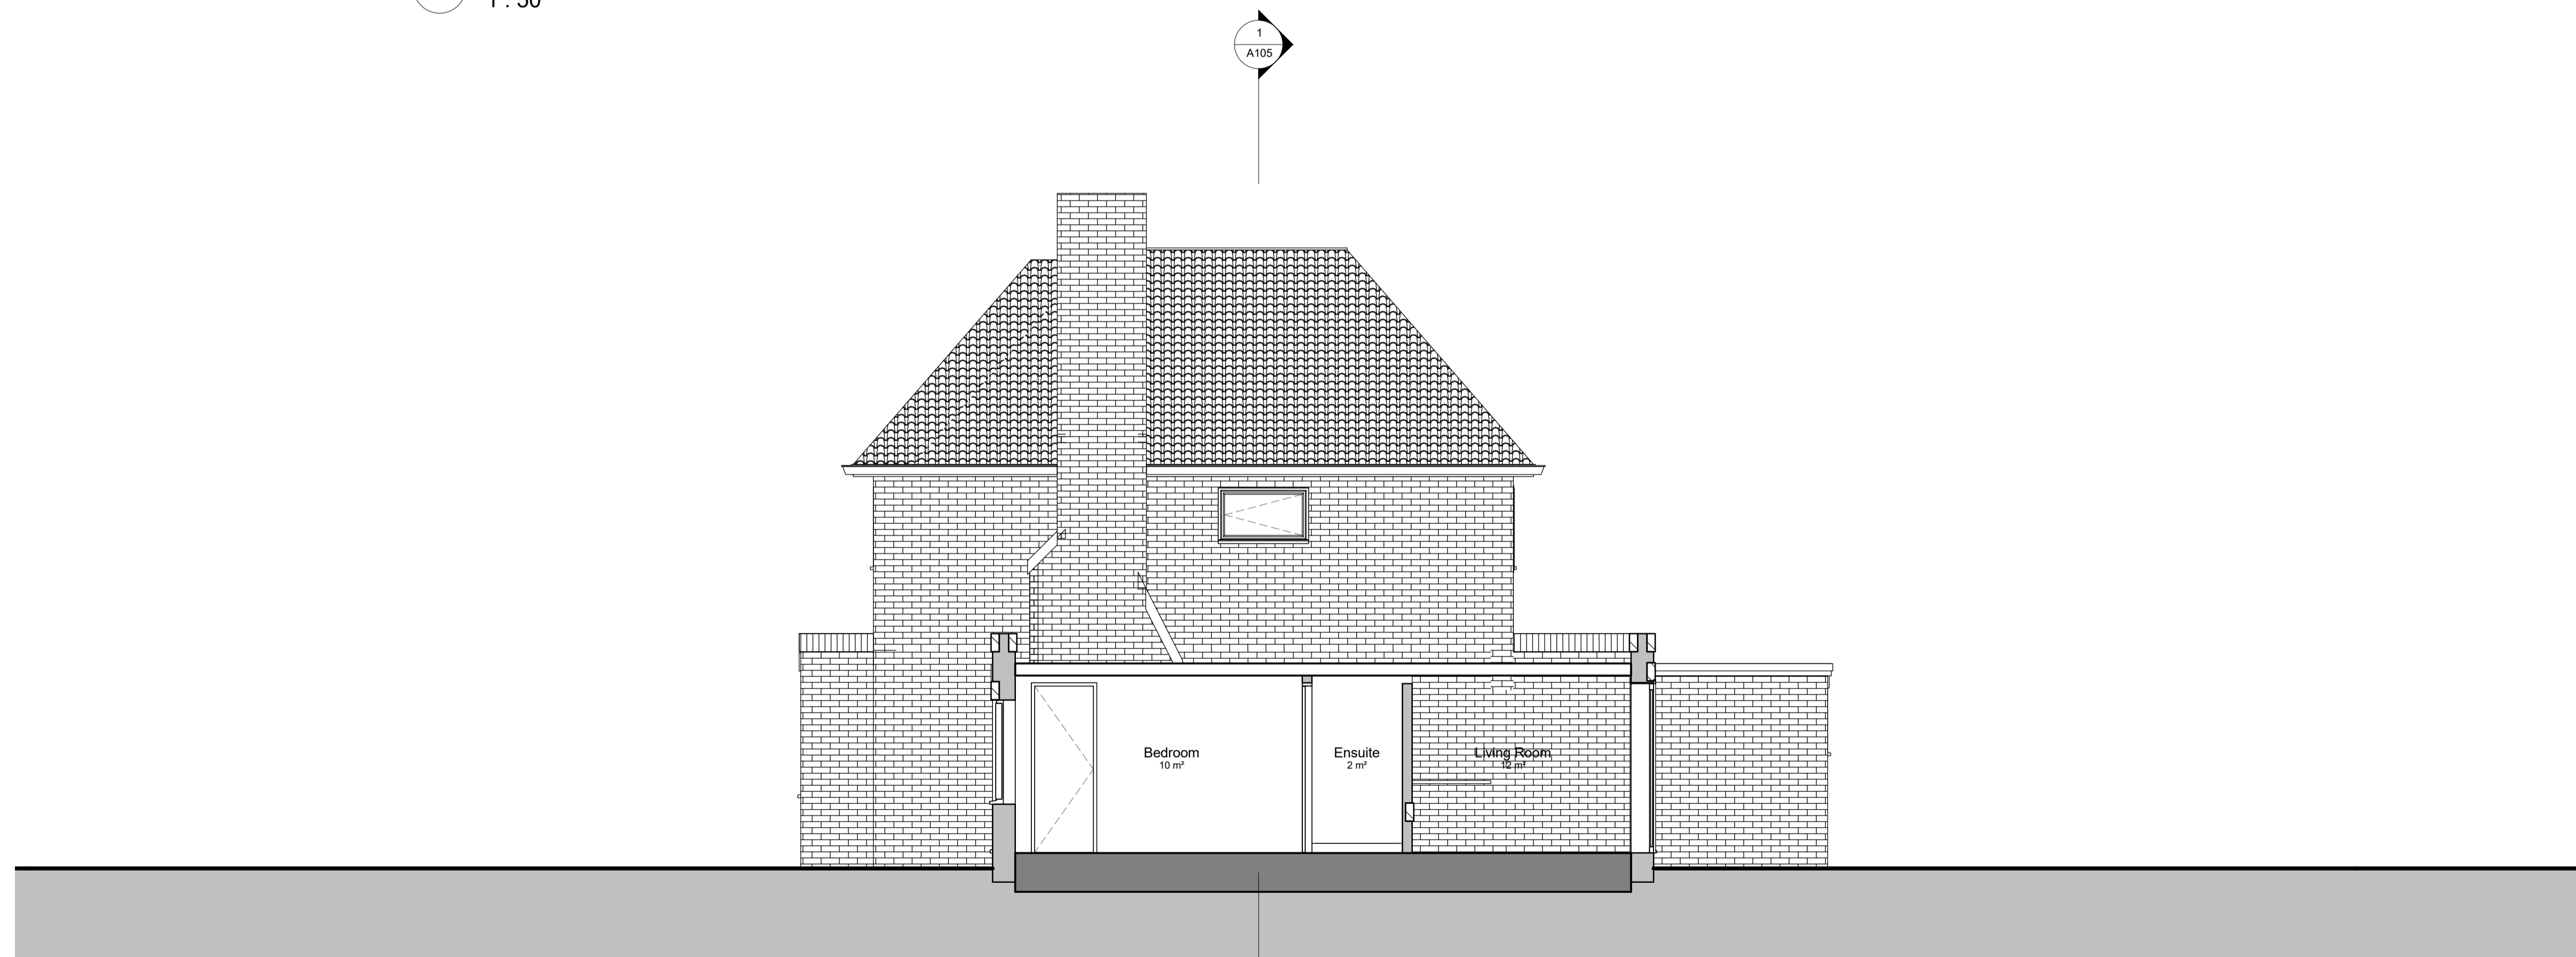

2 Existing Section B-B
 1 : 50

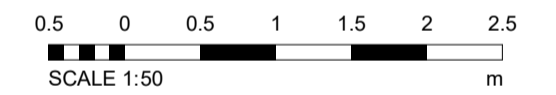

REV	DATE	DESCRIPTION	INITIALS

Client
 Adam & Becky Craighill

Project title
 64 The Ridgeway

Project address
 64 The Ridgeway
 Tonbridge
 Kent
 TN11 0AP

Contents
 Existing Section & 3D Views

Date
 Nov 2020

Drawings
 1:50 @ A1, 1:100 @ A3

Project number
 RKAV-243

Drawing title
 A 105

Client
 RCK

Authorised by
 Richard Kostyrka

Drawing status
 Planning Application

Richard Kostyrka
 07889861587

www.rkas.co.uk
 info@rkas.co.uk

