



General Notes
 This drawing is to be read in conjunction with all relevant design team specifications and drawings. All dimensions are to be checked on site prior to commencement of work any discrepancies reported to the Project Architect. All materials and components are to be handled, stored, protected, installed and finished strictly in accordance with the manufacturer's recommendations.
 Copyright RK Architectural Services Limited

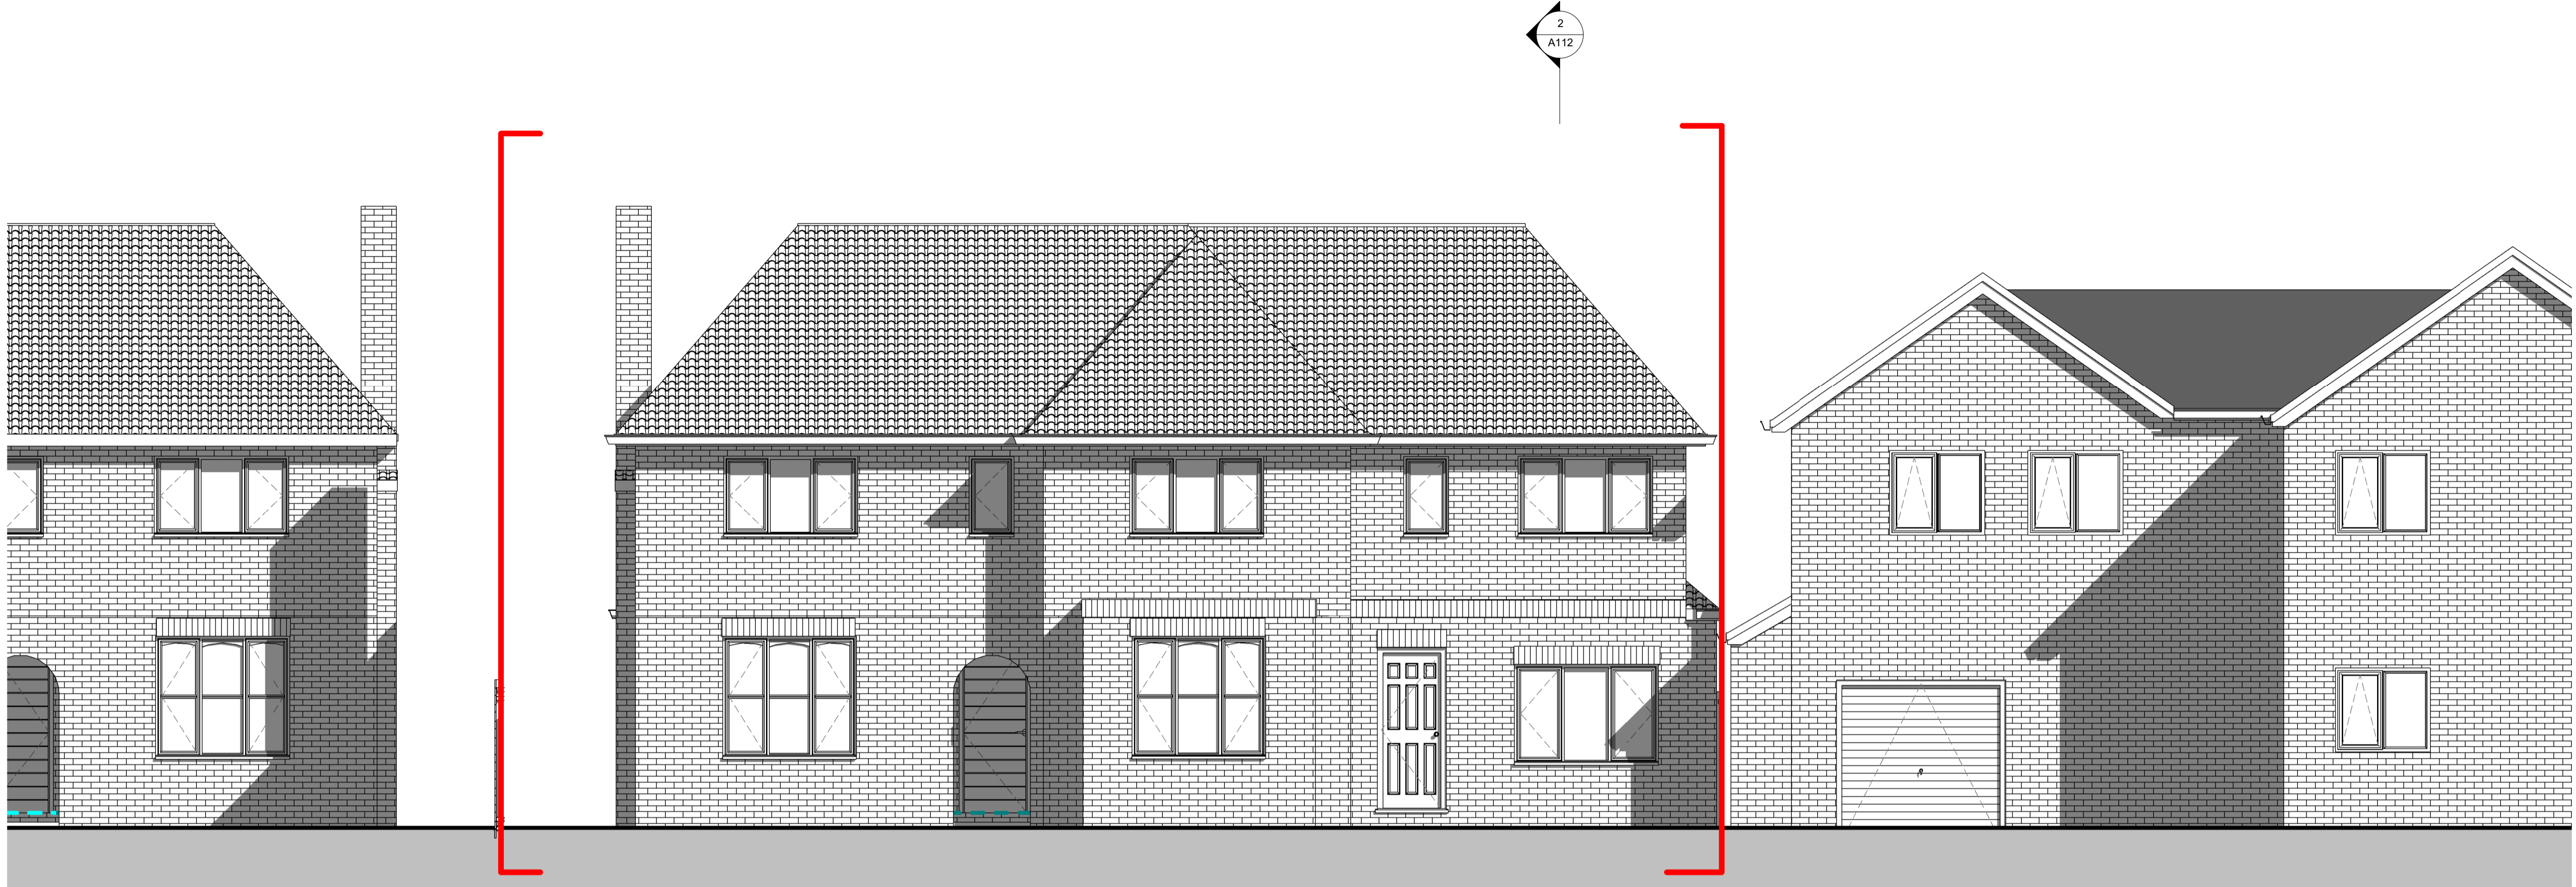

1 Proposed S-W Elevation
 1:50



2 Proposed N-E Elevation
 1:50

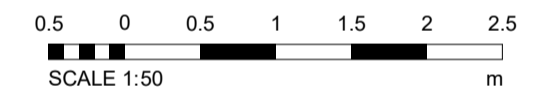

REV	DATE	DESCRIPTION	INITIALS

Client
 Adam & Becky Craighill

Project No.
 64 The Ridgeway

Project address
 64 The Ridgeway
 Tonbridge
 Kent
 TN11 0AP

Proposed Elevations

Date
 Nov 2020

Project number
 RKAV-243

Scale
 1:50 @ A1, 1:100 @ A3

Planning number
 A 110

Drawn by
 RCK

Checked by
 Richard Kostyka

Planning date
 Planning Application

07889861587

Planning Application