




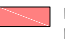






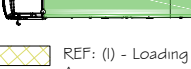



GENERAL NOTES:

-  REF: (a) - Security Hoarding Main Door to Access Site
-  REF: (b) - Ingress & Egress for Vehicles
-  REF: (c) - Main Door to Access Site
-  REF: (d) - Pedestrian Circulation
-  REF: (e) - Scaffolding Locations
-  REF: (f) - Construction Material Storage
-  REF: (g) - Site Contractor Welfare area
-  REF: (h) - 6 Yard Skip
-  6 Yard Skip
-  REF: (i) - Skip & Scaffolding Truck Tracking
-  REF: (j) - Banks Man / Traffic Marshal
-  REF: (k) - Scaffolding Rigid Vehicle
-  REF: (l) - Loading & Unloading Area
-  REF: (m) - Contractors Path to Transport Materials from Rear Right of Way on Foot to Front Door of the Building Site

No	Revision / Issue	Date
A	Issue For Approval	01/21

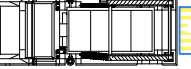Site :
59a Chislehurst Road,
Chislehurst,
BR7 5NP

Project Title :
Planning Application to Create
2X (2-Bed Flats) & Internal
Configuration Under Full Planning
Application


Client :
REY ENTERPRISES LTD
59a Chislehurst Road,
Chislehurst,
BR7 5NP


Do not scale from this drawing. The information may be suitable for discussion purposes and for obtaining Planning Approval Only. This drawing is NOT for construction purposes and should not be relied upon for any other works. This drawing is copyright and may not be copied or altered in any way except by way of written permission from the designers.

Copyright 2020 - 2023

Project Ref No : ABP-CRC59A-01	Sheet No : CMP-5
Date : January 2021	Drawn By : ABP
Scale : 1:100 @ A-3	



SCALE: 1:100 

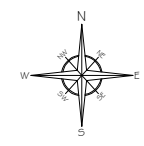

PROPOSED CMP SITE PLAN
Scale: 1/100