


GENERAL NOTES:
 REFER TO P-2 FOR ELEVATION INDICATION
 COMMUNAL STAIRCASE (FIRE PROTECTED AND ACOUSTIC RATED)
 FLAT 1 (70.59m²) - FIRST FLOOR 2-BED FLAT FOR 4 PEOPLE
 FLAT 2 (63.17m²) - SECOND FLOOR 2-BED FLAT FOR 3 PEOPLE

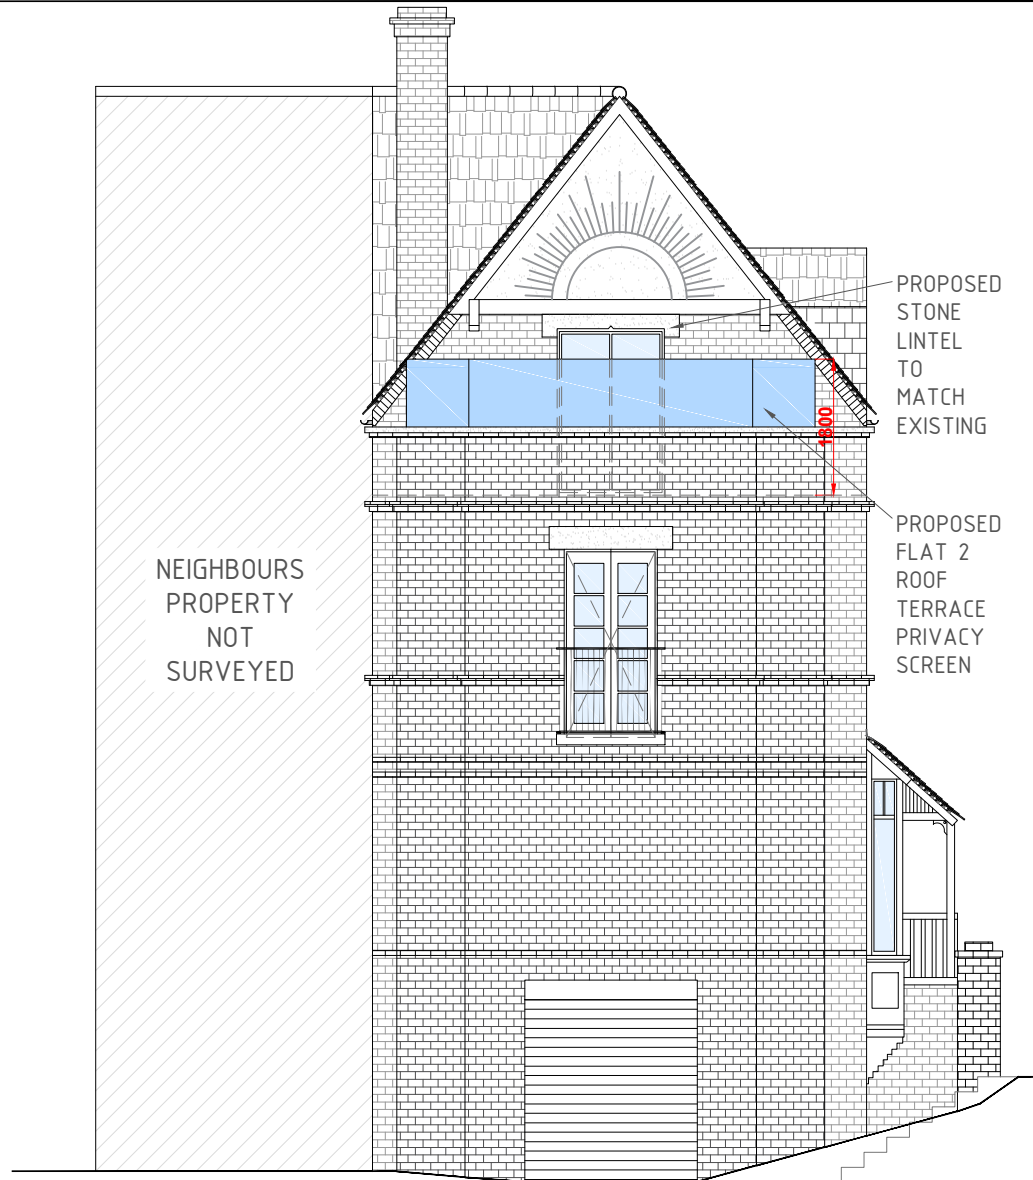

FRONT ELEVATION (A)



REAR ELEVATION (C)



FLANK ELEVATION (B)

A	Issue For Approval	10/20
No	Revision / Issue	Date

Site :
 59a Chislehurst Road,
 Chislehurst,
 BR7 5NP

Project Title :
 Planning Application to Create
 2X (2-Bed Flats) + Internal
 Configuration Under Full Planning
 Application

Client :
 REY ENTERPRISES LTD
 59a Chislehurst Road,
 Chislehurst,
 BR7 5NP

Do not scale from this drawing. The information may be suitable for discussion purposes and for obtaining Planning Approval Only. This drawing is NOT for construction purposes and should not be relied upon for any other works. This drawing is copyright and may not be copied or altered in any way except by way of written permission from the designers.

Copyright 2020 - 2023

Project Ref No : ABP-CRC59A-01	Sheet No : P-5
Date : October 2020	Drawn By : ABP
Scale : VARIES @ A-3	

PROPOSED ELEVATIONS
 Scale: 1/100