




EXISTING FIRST FLOOR PLAN
1:100

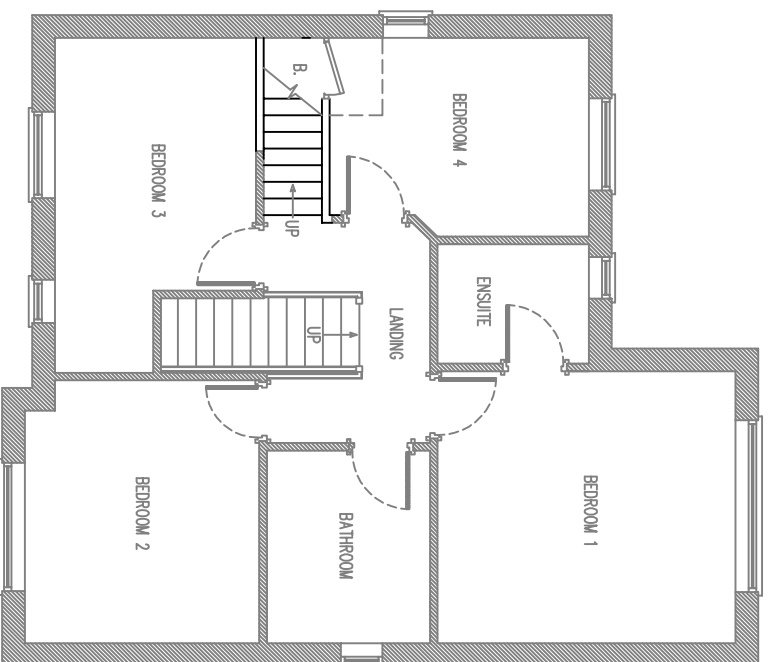

PROPOSED FIRST FLOOR PLAN
1:100

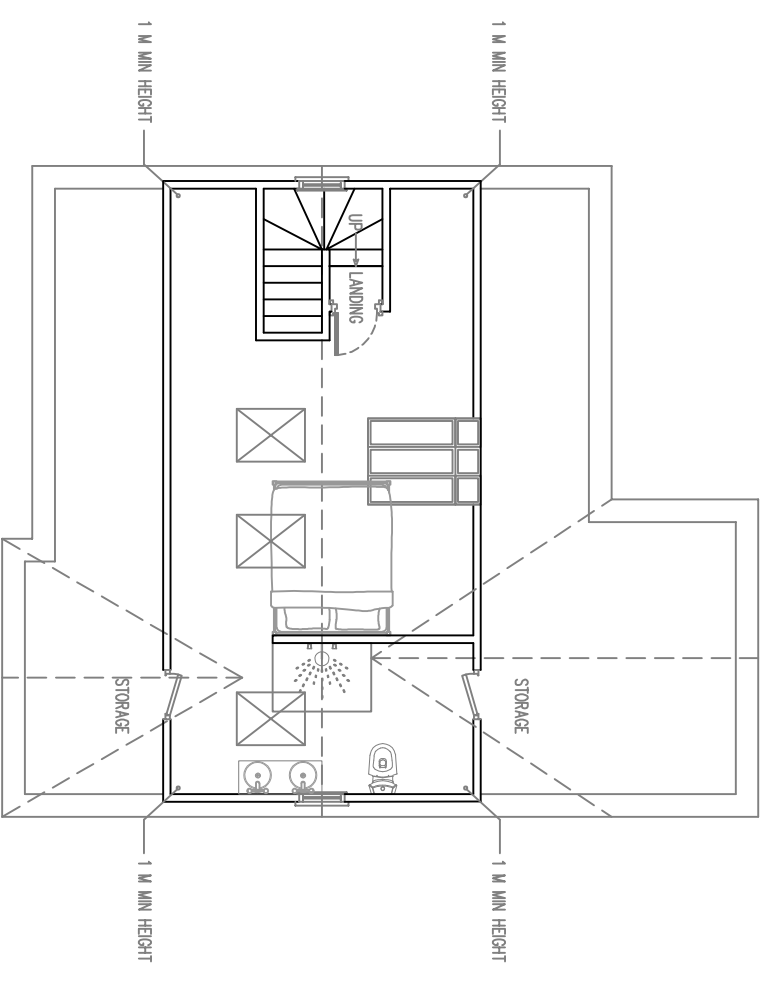

PROPOSED SECOND FLOOR PLAN
1:100

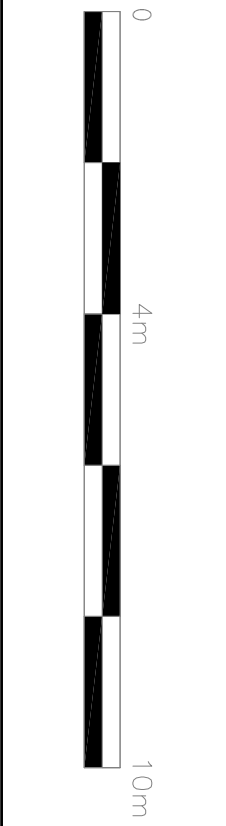

Project
6 BOWLBY HILL
HARLOW
CM20 2FZ

Title
EXISTING AND PROPOSED
FIRST FLOOR PLANS

Sheet Size	Original Scale	Designed/Drawn	Checked	Authorised
A3	As Shown	NB	PA	PA
Status	Drawing Number	Date	Date	Date
P	NP102038/A1	30/12/20	30/12/20	30/12/20
				Rev
				—

NP ESSEX
Cons. Co. LTD.

THREHALL PARK, START HILL
BISHOPS STORTFORD
HERTFORDSHIRE
CM22 7WE

TELEPHONE: 01279 215 548
01279 215 549
07428 679 328
Email: info@npessex.co.uk

GENERAL NOTES:

1. ALL DIMENSIONS IN MM UNLESS OTHERWISE STATED.
2. ALL CONSTRUCTION SUBJECT TO MANUFACTURERS ADVICE.
3. STAIRCASE DIMENSIONS AND HEADROOM, BOTH ABOVE & BELOW MUST BE PHYSICALLY CHECKED ON SITE, AND AGREED WITH THE BCO, BEFORE COMMENCEMENT OF MANUFACTURE.
4. ALL DIMENSIONS MUST BE CHECKED ON SITE PRIOR TO WORKS COMMENCING. VARIATIONS IN SQUARENESS, DEPTH WHERE NEW WALLS ARE SHOWN AS ALIGNED WITH EXISTING WALLS, THIS MUST BE CHECKED BY THE PHYSICAL REMOVAL OF BRICKWORK AND OR PLASTER TO ESTABLISH THE ACTUAL POSITION OF THE WALL BEING ATTACHED TO.