




EXISTING SOUTH WEST ELEVATION
1:100

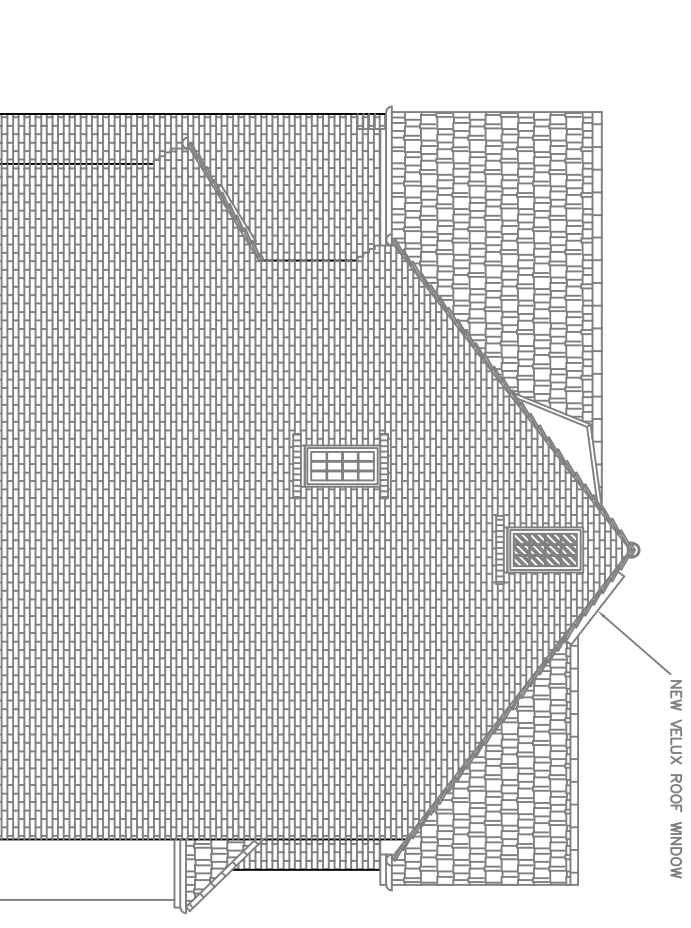

PROPOSED SOUTH WEST ELEVATION
1:100

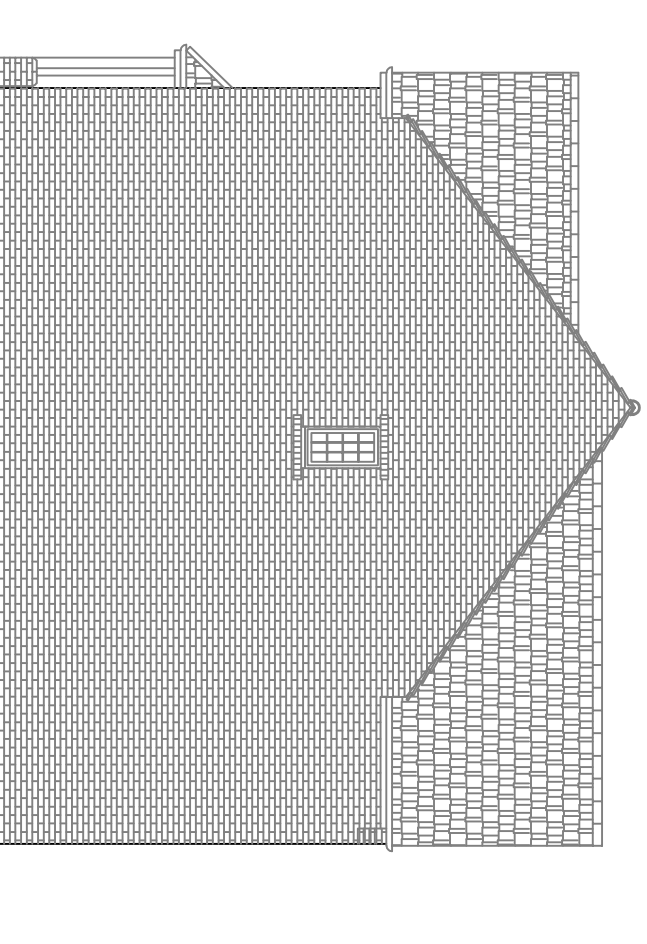

EXISTING NORTH EAST ELEVATION
1:100

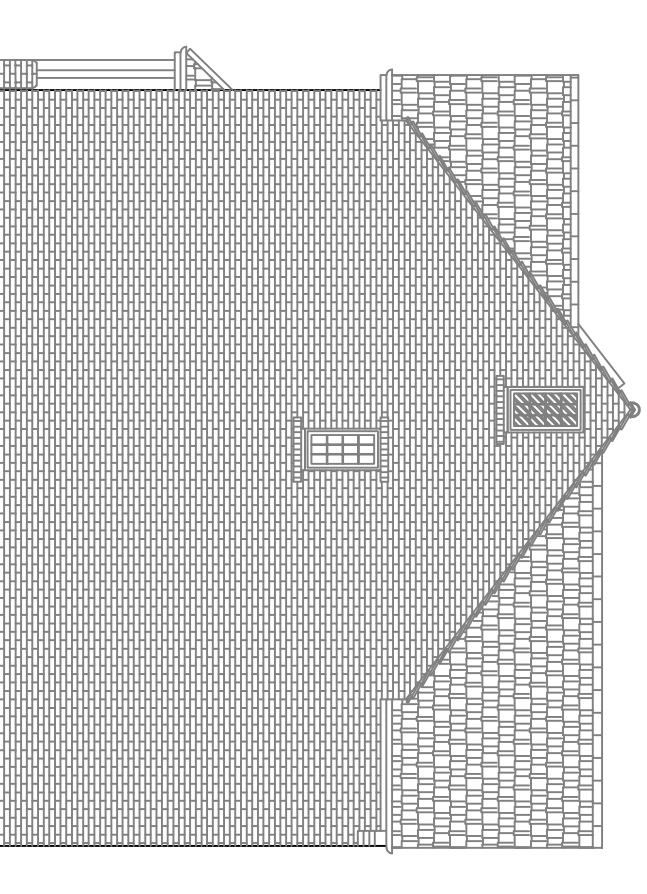

PROPOSED NORTH EAST ELEVATION
1:100



Project
6 BOWLBY HILL
HARLOW
CM20 2FZ

Title
EXISTING AND PROPOSED
SIDE ELEVATIONS

Sheet Size	Original Scale	Designed/Drawn	Checked	Authorised
A3	As Shown	NB	PA	PA
		Date	Date	Date
		04/01/21	04/01/21	04/01/21

Status
P

Drawing Number

NP102038/E2

Rev
—

NP ESSEX
Cons. Co. LTD.
TRENHALL PARK, START HILL
BISHOPS STOETFORD
HERTFORDSHIRE
CM22 7WE

TELEPHONE: 01279 216 548
01279 216 549
07428 679 328
Email: info@npessex.co.uk

GENERAL NOTES:

1. ALL DIMENSIONS IN MM UNLESS OTHERWISE STATED.
2. ALL CONSTRUCTION SUBJECT TO MANUFACTURERS ADVICE.
3. STAIRCASE DIMENSIONS AND HEADROOM, BOTH ABOVE & BELOW MUST BE PHYSICALLY CHECKED ON SITE, AND AGREED WITH THE BCO, BEFORE COMMENCEMENT OF MANUFACTURE.
4. ALL DIMENSIONS MUST BE CHECKED ON SITE PRIOR TO WORKS COMMENCING. VARIATIONS IN SQUARENESS, DEPTH WHERE NEW WALLS ARE SHOWN AS ALIGNED WITH EXISTING WALLS, THIS MUST BE CHECKED BY THE PHYSICAL REMOVAL OF BRICKWORK AND OR PLASTER TO ESTABLISH THE ACTUAL POSITION OF THE WALL BEING ATTACHED TO.