


**EXISTING REAR ELEVATION**


1:100

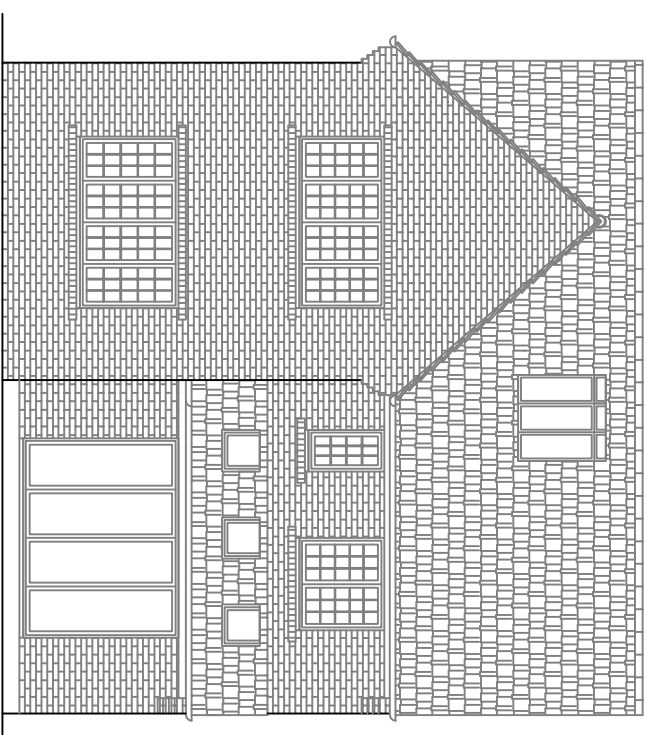

**PROPOSED REAR ELEVATION**


1:100

ALL RAINWATER GOODS, GUTTERS, SOFFITS AND FASCIAS TO MATCH EXISTING IN COLOUR AND STYLE.

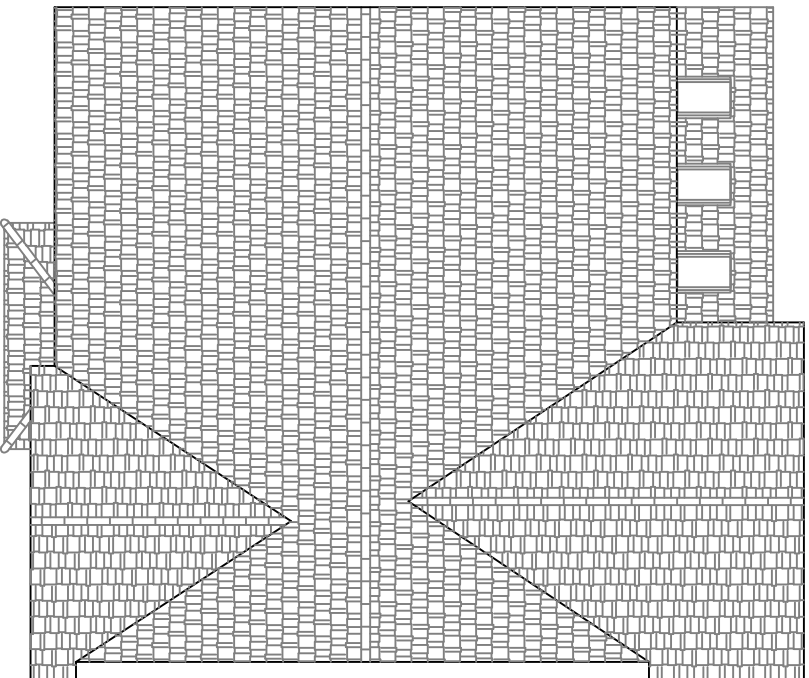


**EXISTING ROOF PLAN**

1:100

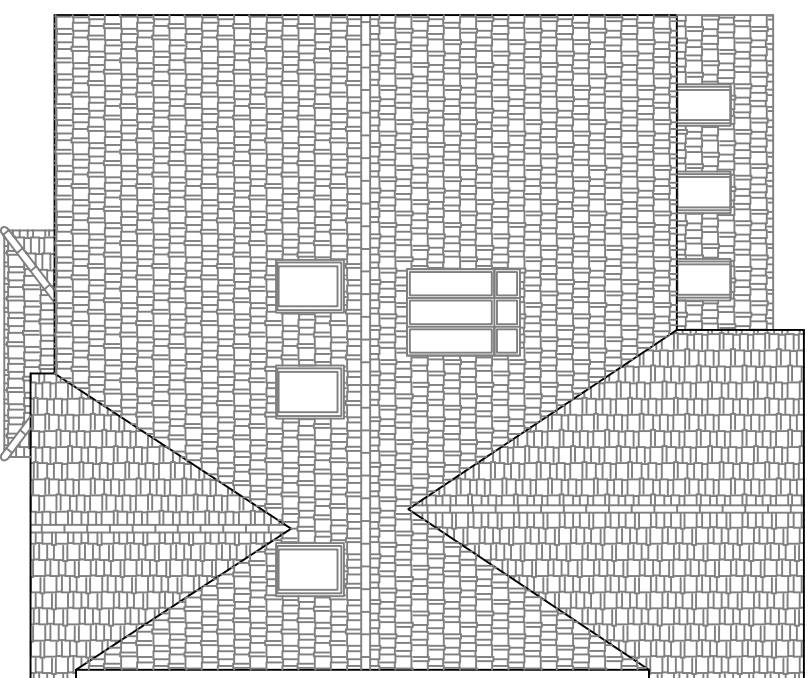

**PROPOSED ROOF PLAN**

1:100

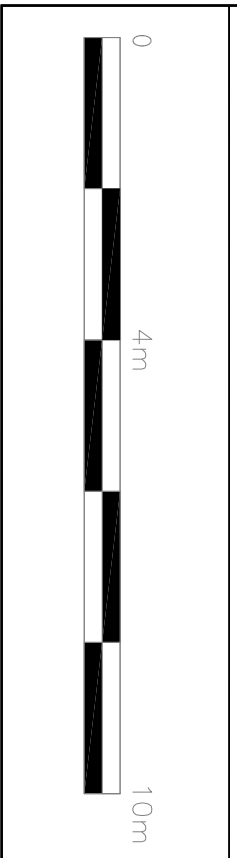

**Project**  
6 BOWLBY HILL  
HARLOW  
CM20 2FZ

**Title**  
EXISTING AND PROPOSED  
REAR ELEVATIONS  
AND ROOF PLANS

Sheet Size	Original Scale	Designed/Drawn	Checked	Authorised
A3	As Shown	NB	PA	PA
Date	Date	Date	Date	Date
04/01/21	04/01/21	04/01/21	04/01/21	04/01/21
Status	Drawing Number	Rev		
P	NP102038/E1	—		

**NP ESSEX**  
*Cons. Co. LTD.*

TREWHALL PARK, START HILL  
BISHOPS STOETFORD  
HERTFORDSHIRE  
CM22 7WE

TELEPHONE: 01279 216 548  
01279 216 549  
07428 679 328

Email: [info@npessex.co.uk](mailto:info@npessex.co.uk)

**GENERAL NOTES:**

1. ALL DIMENSIONS IN MM UNLESS OTHERWISE STATED.
2. ALL CONSTRUCTION SUBJECT TO MANUFACTURERS ADVICE.
3. STAIRCASE DIMENSIONS AND HEADROOM, BOTH ABOVE & BELOW MUST BE PHYSICALLY CHECKED ON SITE, AND AGREED WITH THE BCO, BEFORE COMMENCEMENT OF MANUFACTURE.
4. ALL DIMENSIONS MUST BE CHECKED ON SITE PRIOR TO WORKS COMMENCING. VARIATIONS IN SQUARENESS, DEPTH WHERE NEW WALLS ARE SHOWN AS ALIGNED WITH EXISTING WALLS, THIS MUST BE CHECKED BY THE PHYSICAL REMOVAL OF BRICKWORK AND OR PLASTER TO ESTABLISH THE ACTUAL POSITION OF THE WALL BEING ATTACHED TO.