




EXISTING SHED FLOOR PLAN ELEVATION

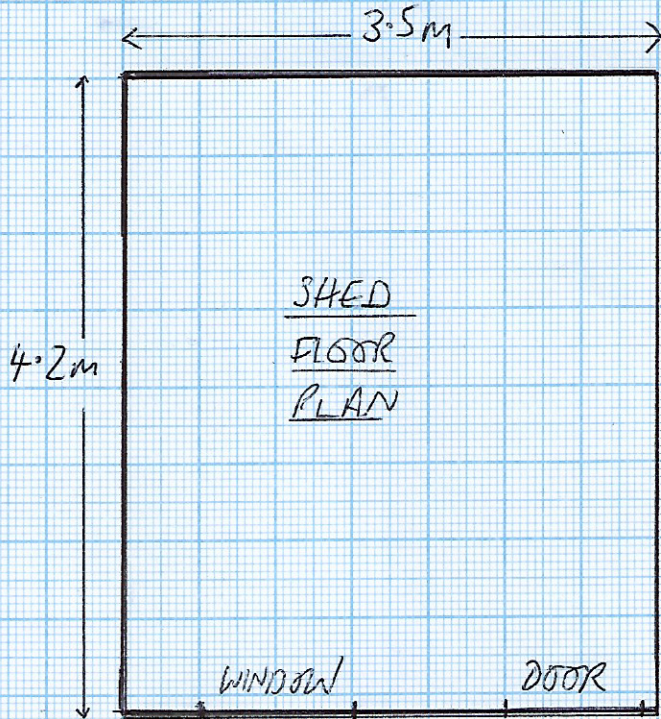

SCALE 1:50
10MM = 500MM
↔

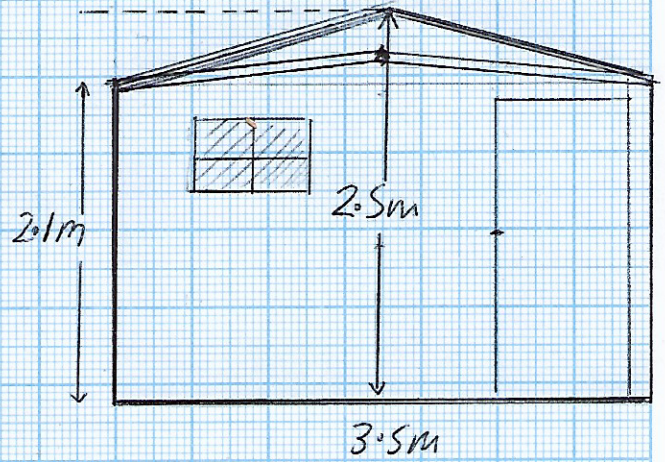

SIDE ELEVATION

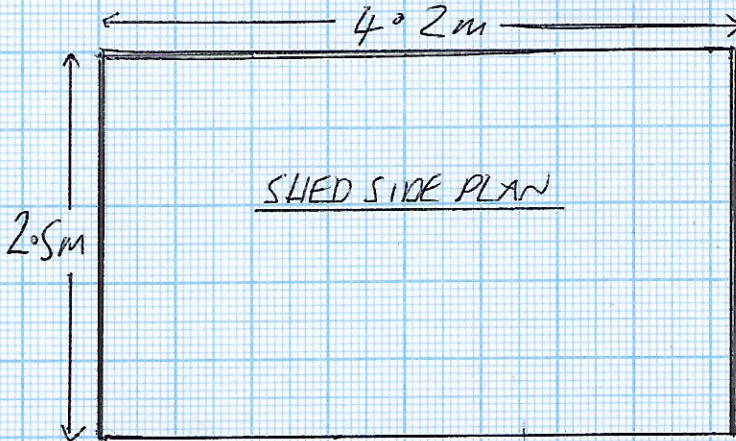

IA BROADWATER RISE
GUILDFORD
GU1 2LA