


EXISTING MARBLE AXONOMETRIC

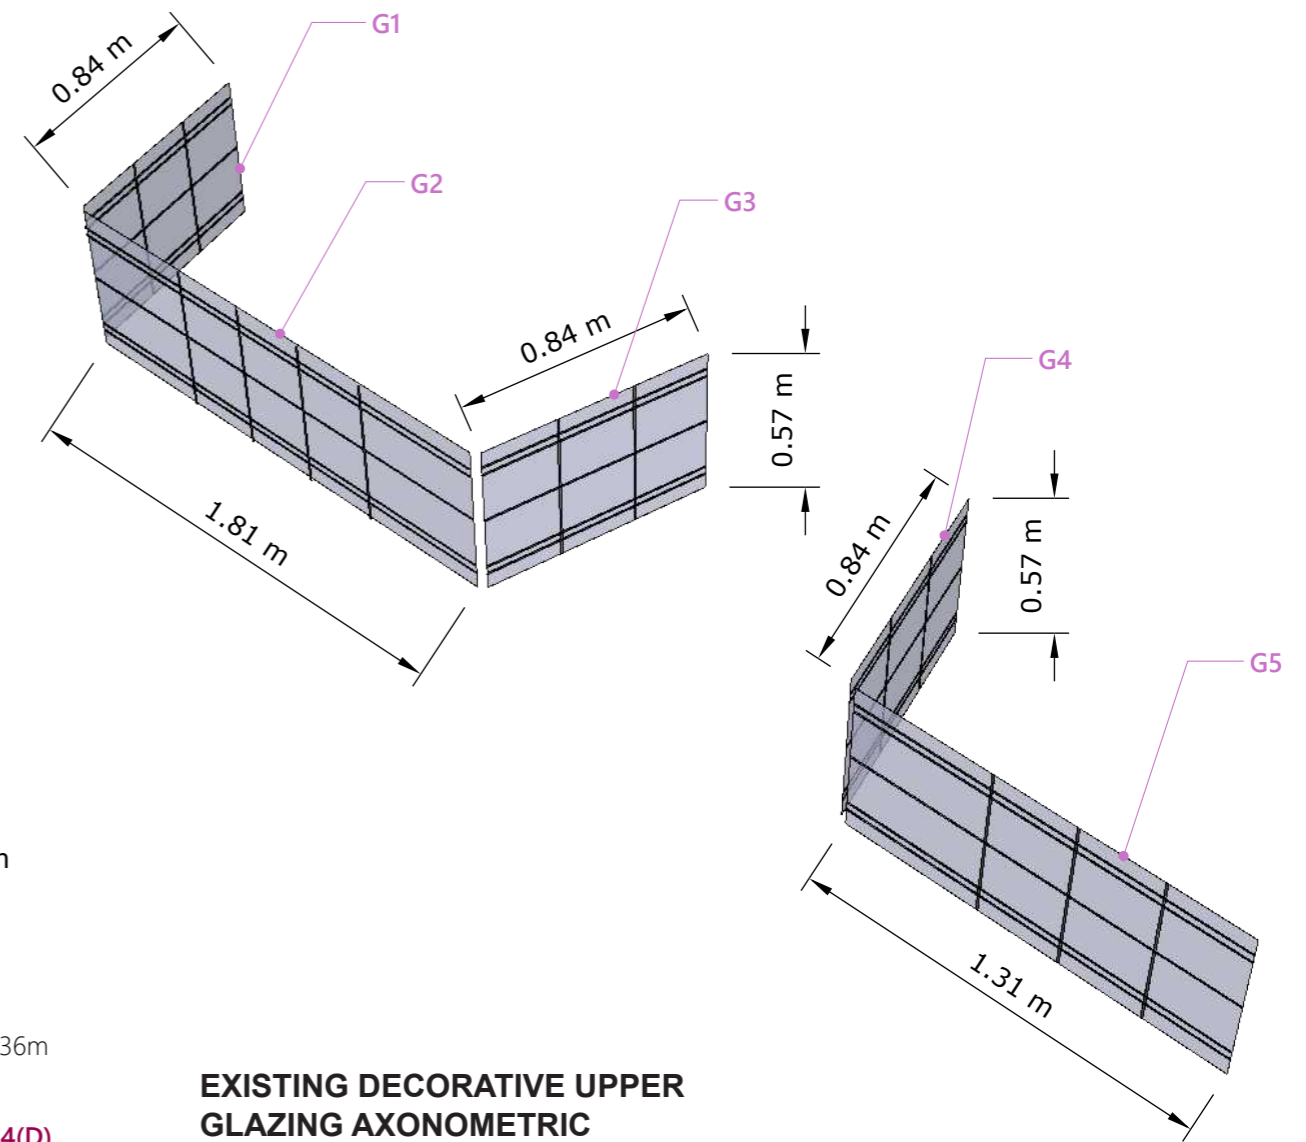

EXISTING DECORATIVE UPPER GLAZING AXONOMETRIC

project	client	drawing title	no.	scale	angel architecture	design	interiors
No. 27 Cheap St, Sherborne, DT9 3PU	Matthews Properties Ltd	Existing Shopfront: Existing Materials Take-Off (1)	1922 - 06	Not to scale	PLANNING APPLICATION DRAWINGS		