



LEFT ELEVATION




FRONT ELEVATION



RIGHT ELEVATION



LEFT 3D VIEW

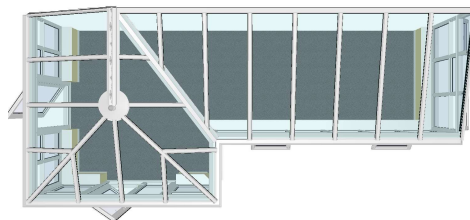

PLAN VIEW



RIGHT 3D VIEW

Prepared for: **Mr B Palmer**

Ref: T/9CPT 85230

Width: 7000 mm

Dwarf Wall Ht: 600 mm

Depth: 3000 mm

Frame Ht: 2100 mm

Ridge Height: 2903 mm

Floor Area: 14.370 sq.m

DIRECT 
CONSERVATORIES

Tel : 01736 356010