




FLOOR PLAN

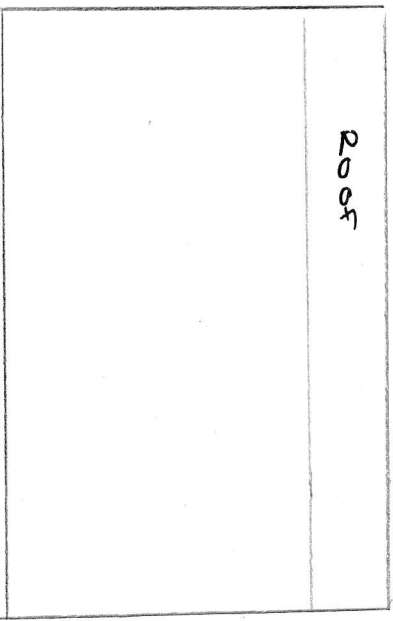


REAR ELEVATION

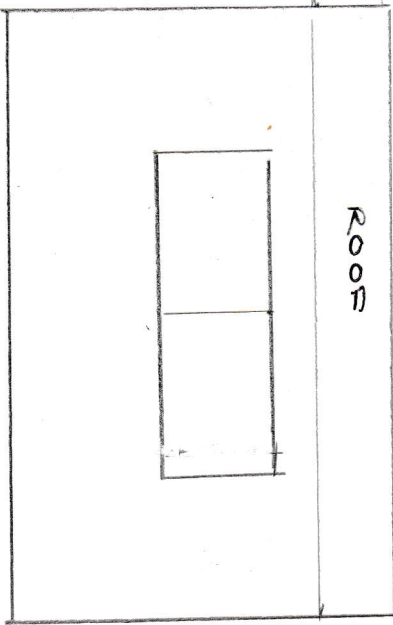

FRONT ELEVATION

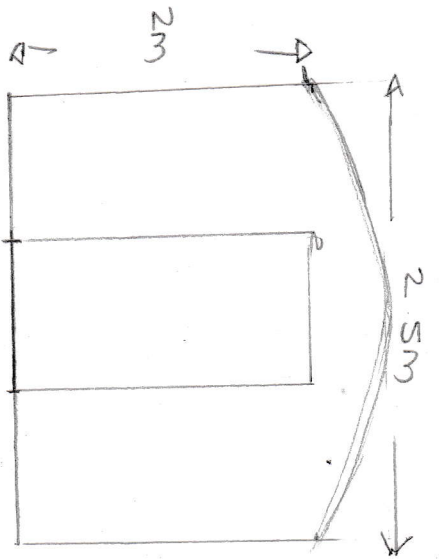

SIDE ELEVATION

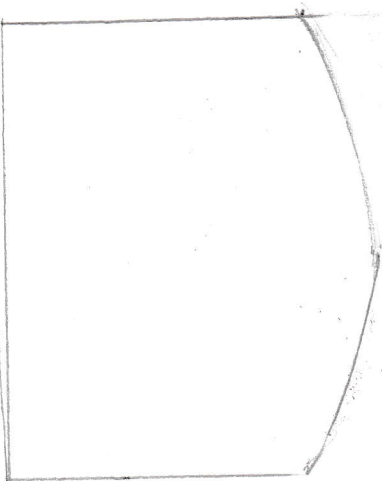

SCALE = 1:50