


Greenhouse plans - Scale of 1:50 @ A4

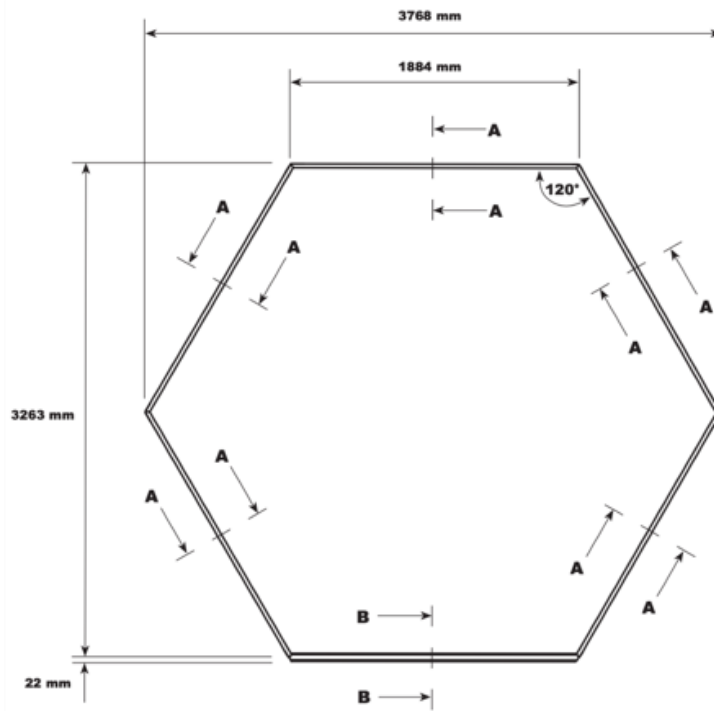

Eaves height: 1820mm
Ridge height: 2880mm

