



### GIFA Schedule

Name	Area (metric)	Area (Imperial)
<b>00-Ground</b>		
Block B	261.57 m <sup>2</sup>	2815.53 SF
Block A	45.25 m <sup>2</sup>	487.02 SF
<b>01-First</b>		
Block B	261.57 m <sup>2</sup>	2815.53 SF
Block A	442.02 m <sup>2</sup>	4757.82 SF
<b>02-Second</b>		
Block A	442.02 m <sup>2</sup>	4757.82 SF
Block B	261.57 m <sup>2</sup>	2815.53 SF
<b>03-Third</b>		
Block A	179.21 m <sup>2</sup>	1929.05 SF
Block B	132.18 m <sup>2</sup>	1422.81 SF
	2025.39 m <sup>2</sup>	21801.1 SF

### Schedule\_Net-Areas

Room Name	Net Area	Net Area (Imperial)
<b>00-Ground</b>		
APARTMENT 01 (1B2P)	48.01 m <sup>2</sup>	517 SF
APARTMENT 02 (1B2P)	42.3 m <sup>2</sup>	455 SF
APARTMENT 03 (2B4P)	54.76 m <sup>2</sup>	589 SF
APARTMENT 04 (1B2P)	53.36 m <sup>2</sup>	574 SF
CIRCULATION	22.6 m <sup>2</sup>	243 SF
CIRCULATION	18.44 m <sup>2</sup>	199 SF
LIFT SHAFT	2.96 m <sup>2</sup>	32 SF
LIFT SHAFT	2.96 m <sup>2</sup>	32 SF
LOBBY	6.55 m <sup>2</sup>	71 SF
LOBBY	9.59 m <sup>2</sup>	103 SF
RISER	1.95 m <sup>2</sup>	21 SF
RISER	1.65 m <sup>2</sup>	18 SF
STAIRS	7.8 m <sup>2</sup>	84 SF
STAIRS	7.52 m <sup>2</sup>	81 SF
	280.45 m <sup>2</sup>	3019 SF
<b>01-First</b>		
APARTMENT 05 (1B2P)	49.12 m <sup>2</sup>	529 SF
APARTMENT 06 (1B2P)	47.3 m <sup>2</sup>	509 SF
APARTMENT 07 (1B2P)	48.91 m <sup>2</sup>	527 SF
APARTMENT 08 (2B3P)	56.85 m <sup>2</sup>	612 SF
APARTMENT 09 (1B2P)	63.59 m <sup>2</sup>	684 SF
APARTMENT 10 (1B2P)	49.36 m <sup>2</sup>	531 SF
APARTMENT 11 (1B2P)	43.18 m <sup>2</sup>	465 SF
APARTMENT 12 (1B2P)	48.01 m <sup>2</sup>	517 SF
APARTMENT 13 (1B2P)	43.48 m <sup>2</sup>	468 SF
APARTMENT 14 (2B4P)	54.76 m <sup>2</sup>	589 SF
APARTMENT 15 (1B2P)	60.56 m <sup>2</sup>	652 SF
CIRCULATION	21.41 m <sup>2</sup>	230 SF
CIRCULATION	37.49 m <sup>2</sup>	404 SF
	624.02 m <sup>2</sup>	6717 SF
<b>02-Second</b>		
APARTMENT 16 (1B2P)	49.12 m <sup>2</sup>	529 SF
APARTMENT 17 (1B2P)	47.3 m <sup>2</sup>	509 SF
APARTMENT 18 (1B2P)	48.91 m <sup>2</sup>	527 SF
APARTMENT 19 (2B3P)	56.85 m <sup>2</sup>	612 SF
APARTMENT 20 (1B2P)	63.59 m <sup>2</sup>	684 SF
APARTMENT 21 (1B2P)	49.36 m <sup>2</sup>	531 SF
APARTMENT 22 (1B2P)	43.18 m <sup>2</sup>	465 SF
APARTMENT 23 (2B4P)	60.56 m <sup>2</sup>	652 SF
APARTMENT 24 (2B4P)	54.76 m <sup>2</sup>	589 SF
APARTMENT 25 (1B2P)	43.48 m <sup>2</sup>	468 SF
APARTMENT 26 (1B2P)	48.01 m <sup>2</sup>	517 SF
CIRCULATION	37.49 m <sup>2</sup>	404 SF
CIRCULATION	21.41 m <sup>2</sup>	230 SF
	624.02 m <sup>2</sup>	6717 SF
<b>03-Third</b>		
APARTMENT 27 (2B3P)	85.43 m <sup>2</sup>	920 SF
APARTMENT 28 (1B2P)	42.97 m <sup>2</sup>	463 SF
APARTMENT 29 (2B3P)	56.91 m <sup>2</sup>	613 SF
APARTMENT 30 (2B4P)	51.64 m <sup>2</sup>	556 SF
CIRCULATION	13.61 m <sup>2</sup>	146 SF
CIRCULATION	14.02 m <sup>2</sup>	151 SF
	264.58 m <sup>2</sup>	2848 SF
	1793.07 m <sup>2</sup>	19300 SF

Grand total: 46 1793.07 m<sup>2</sup> 19300 SF

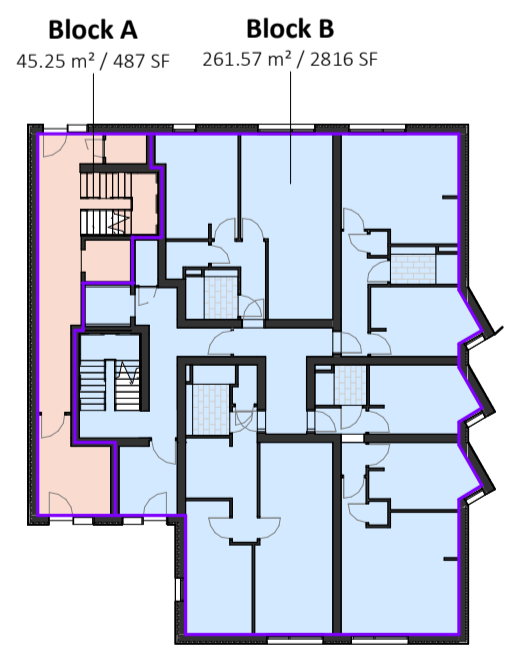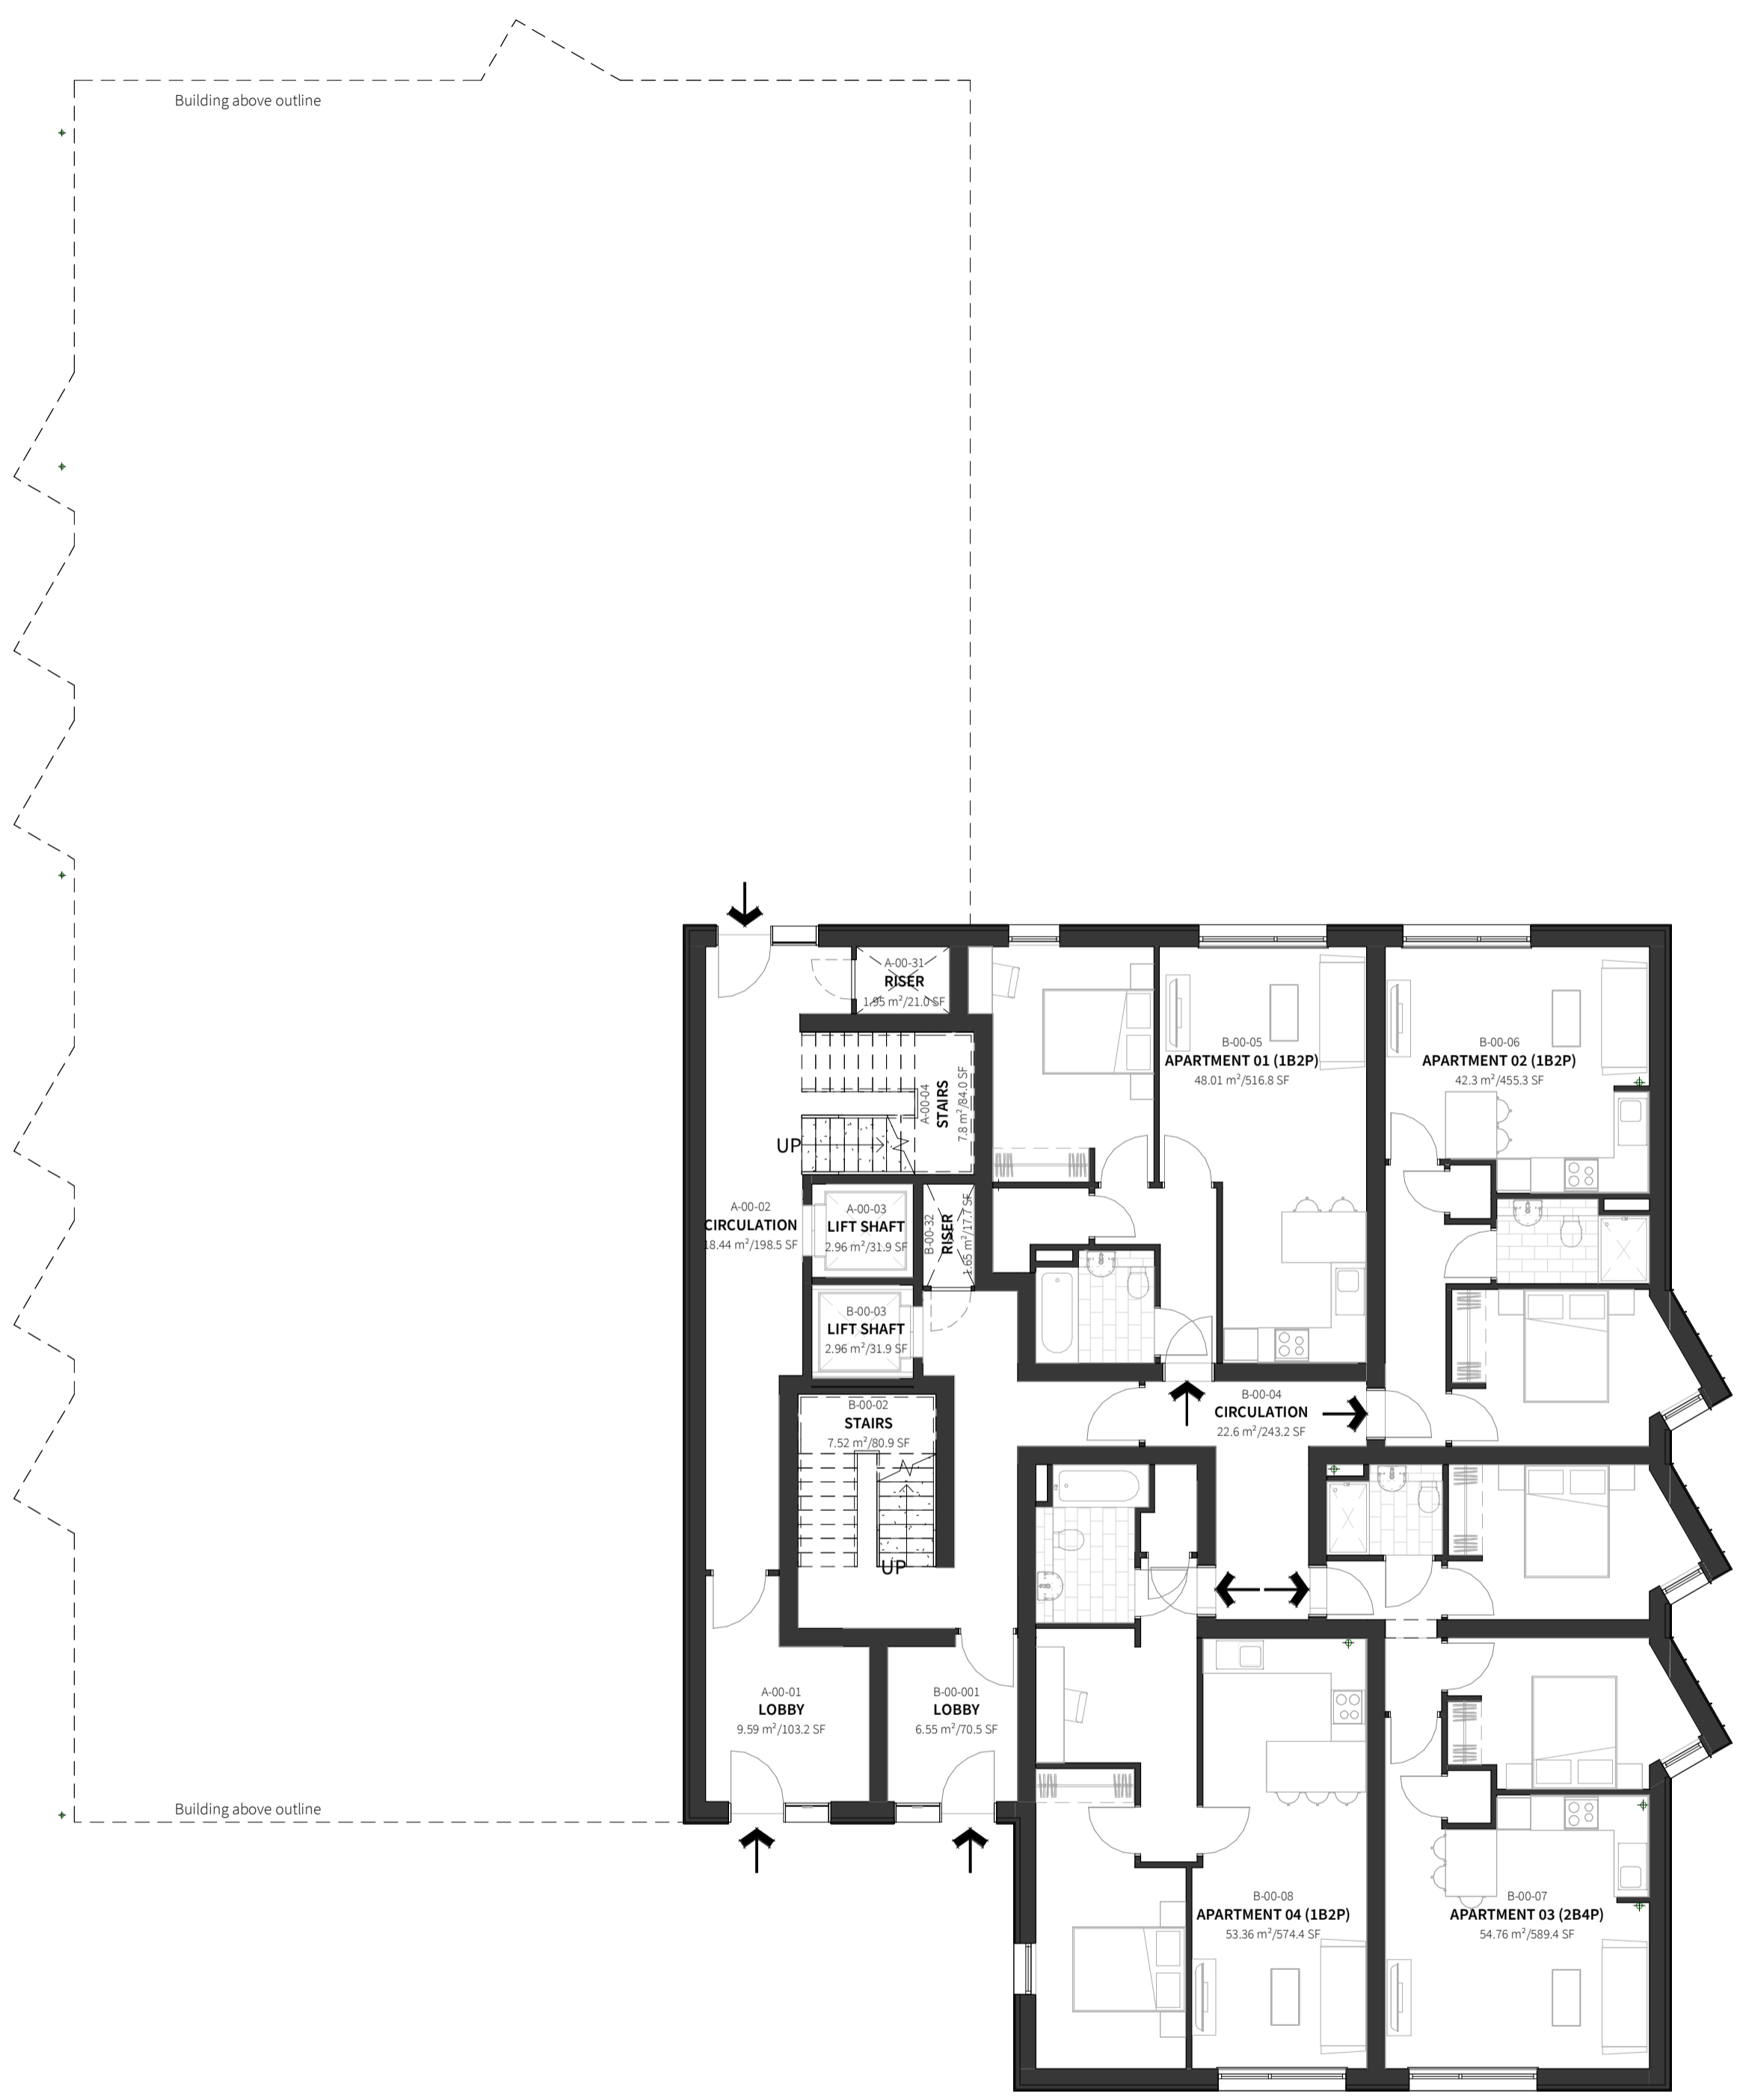

**1** General-Arrangement\_Plan\_00-Ground  
1:100

**2** GIFA\_Plan\_00-Ground  
1:300